


1. Do not scale from this drawing. Use figured dimensions only.
2. This drawing may not be based on survey drawings and areas are therefore subject to change as part of the general design process and/or the obtention of a survey drawing study.

Legend:

--- Previously submitted scheme outline



PREVIOUSLY SUBMITTED NORTH ELEVATION B

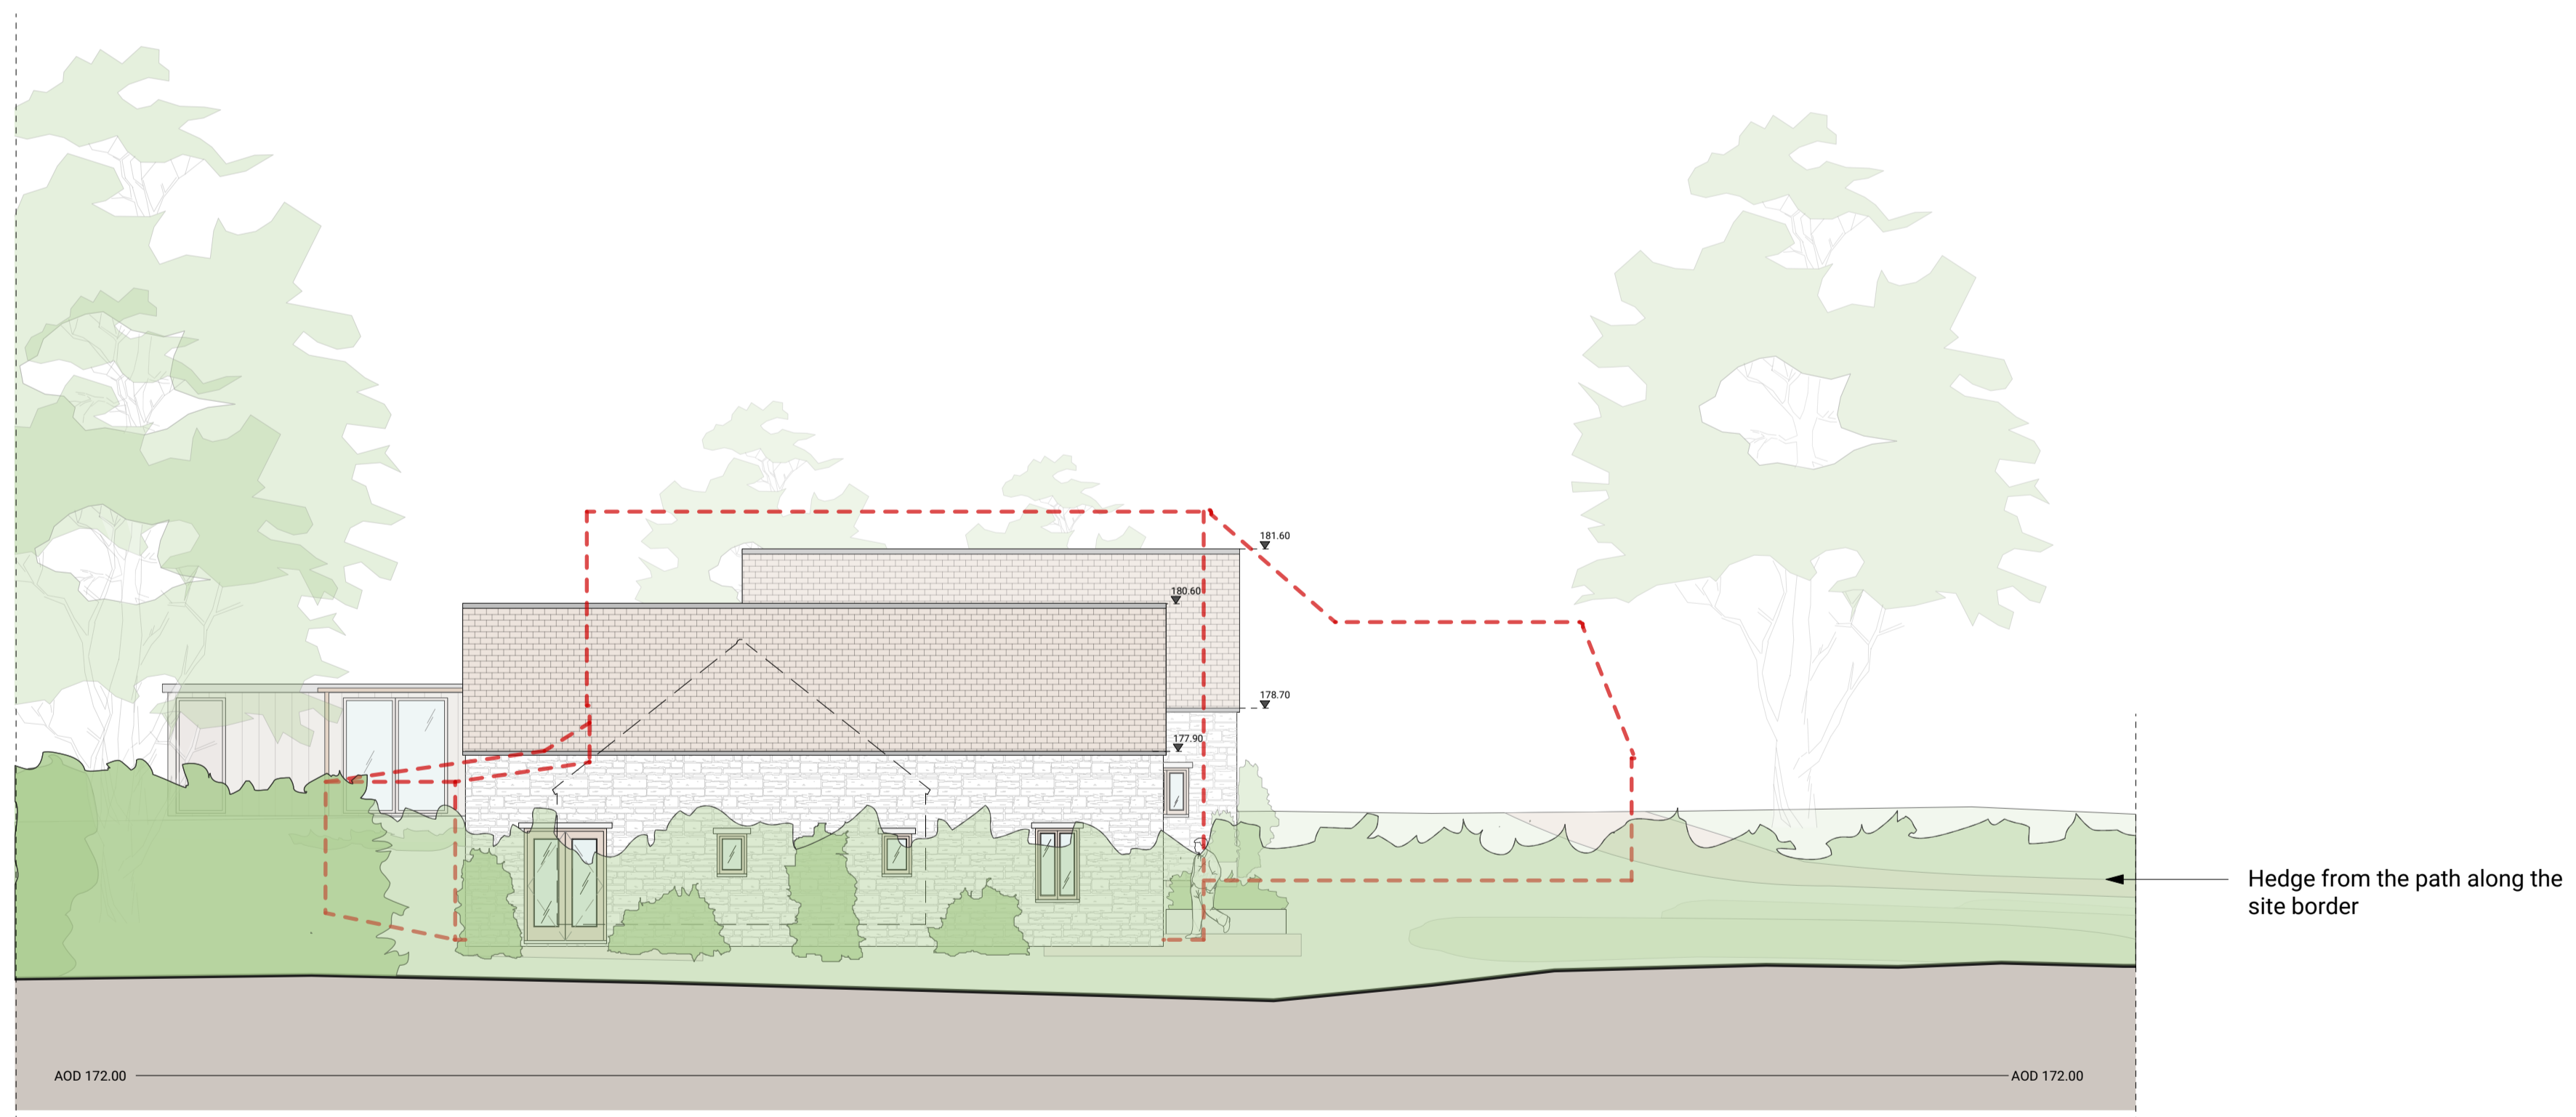

NEW PROPOSED NORTH ELEVATION B

Rev.	Date	Description
A	07/02/24	Glazing bars removed & landscape amendments



Planning Application



The Feathered Nest Country Inn
Nether Westcote, Gloucestershire, OX7 6SD

PROJECT NO. 21203_ DWG NO. DR_0221-1 REV. A

TITLE
Proposed North elevation

DATE 08/02/2024 SCALE 1:100 @ A1 / 1:200 @ A3

Alastair Downie studio, Home ground, Glebe Farm, Great Rissington, Cheltenham, Glouce, GL54 2LH
T: +44 7973 154540 E: studio@alastairdownie.com W: www.alastairdownie.com
All sizes in millimetres unless otherwise stated. Do not scale this drawing. © Alastair Downie Ltd. 2022.