

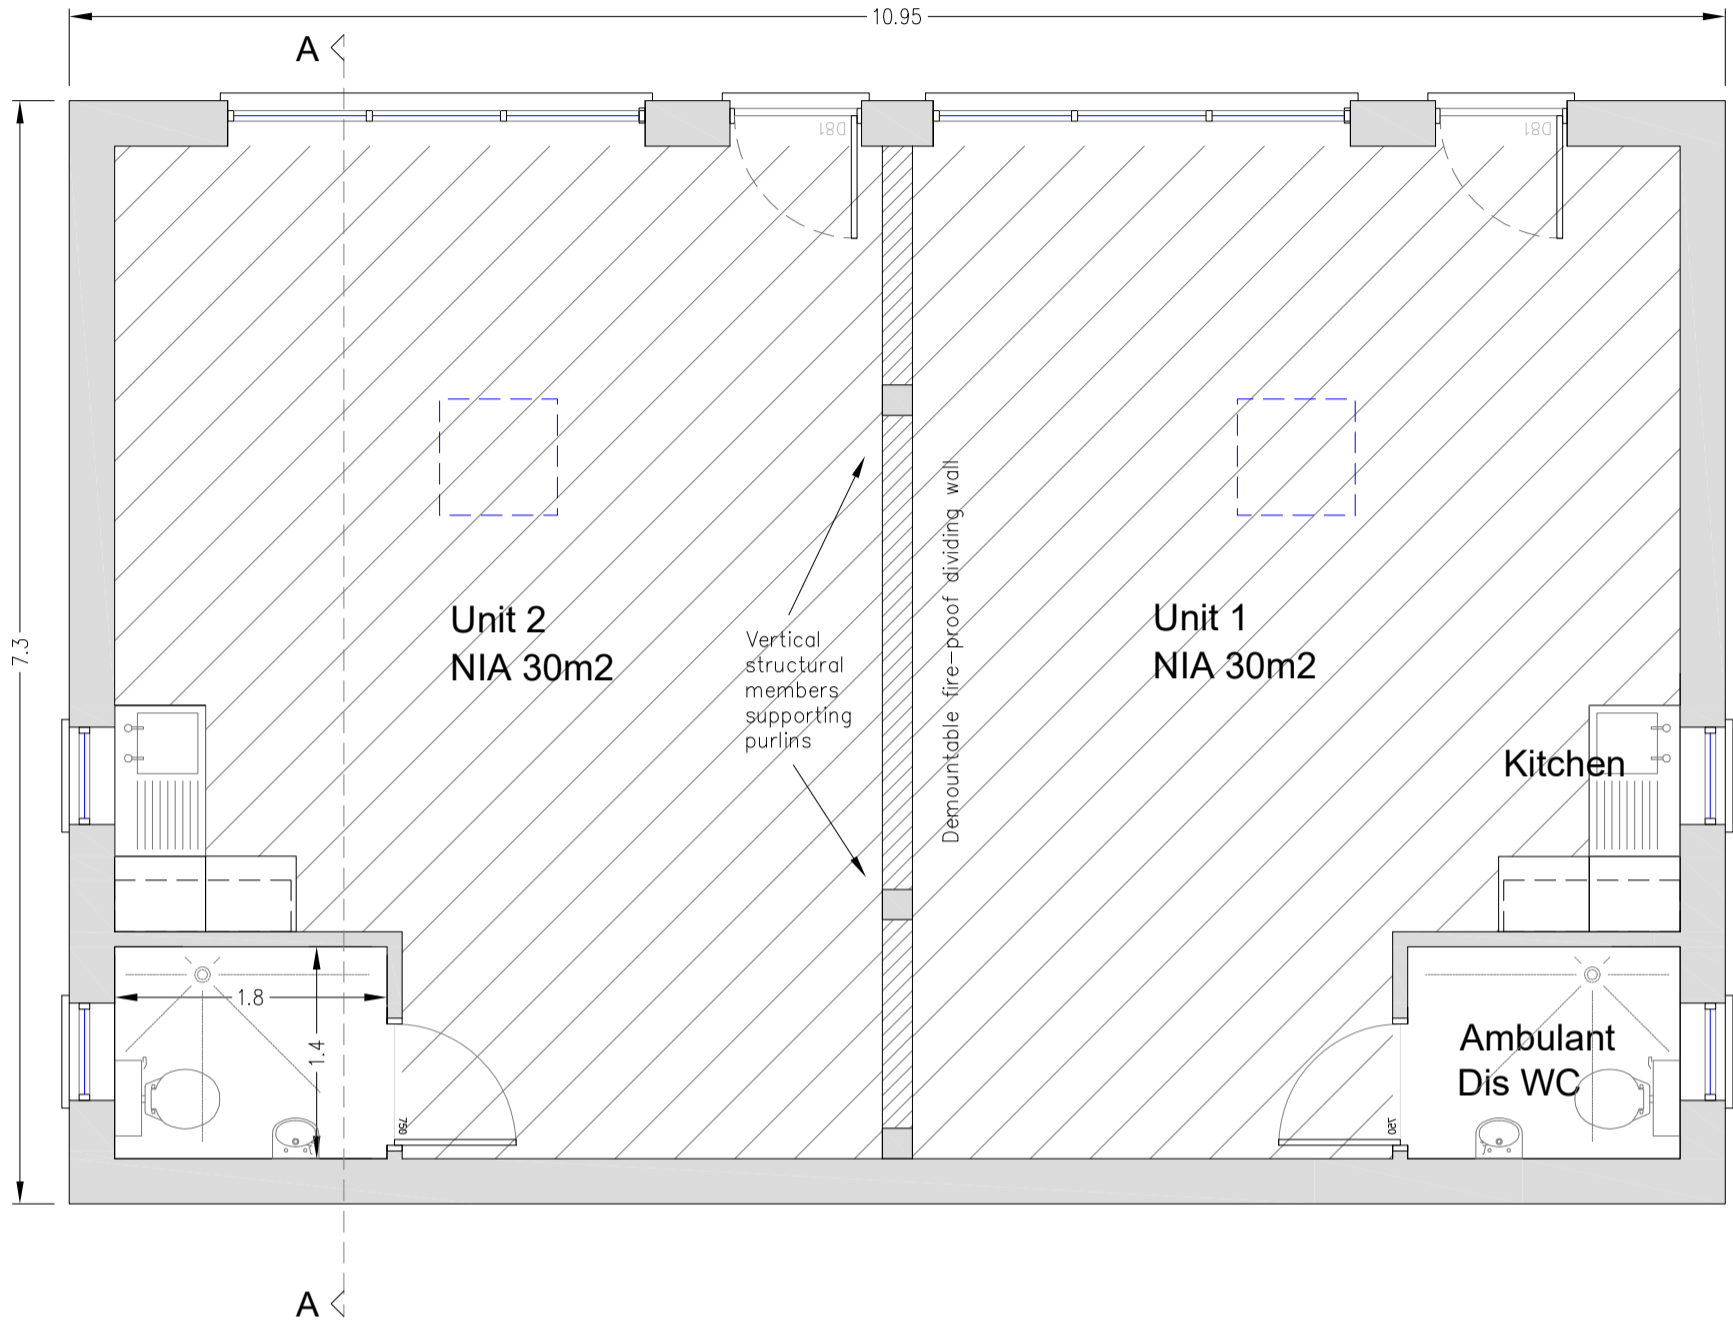


# Ground Floor

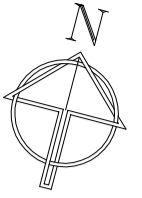


# Roof Plan

Scale 1:100

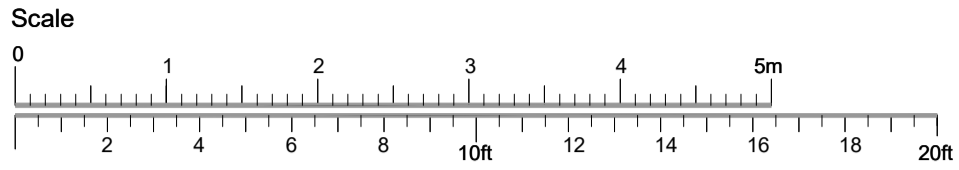

- NOTES:
1. Do not scale this drawing.
  2. Contractor to check all dimensions on site and report any errors before commencing construction.
  3. This drawing to be read in conjunction with all other relevant drawings and specifications.

|                                   |  |   |   |
|-----------------------------------|--|---|---|
| Title:<br><b>Floor/Roof Plans</b> |  |   | The Laurels<br>Clarks Hay<br>South Cerney<br>GL75UA                                   |
| Drg. No.:<br>TL 3-3               | Filename:<br>TL-3  | Scale: 1:50<br>/100@A3  |   |
| Issued for:<br>Planning           | Date:<br>17.01.24  | Client:<br>Steve Perry  |  |
| Drawn by:<br>Charles Board        | Journeyman Draughting + Design<br>33 Lyefield Rd. West<br>Cheltenham<br>Glos. GL53 8EZ |   |   |
|                                   |  | T: 01242 524206<br>M: 07811 739727<br>E: charlesboard@hotmail.co.uk |   |