



Elevations

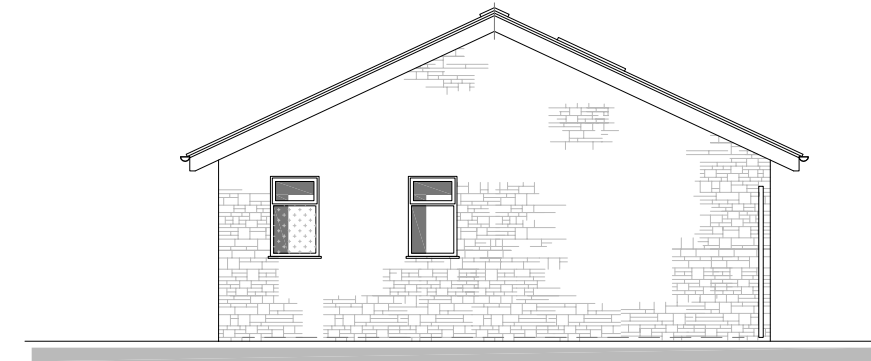


North Elevation




East Elevation

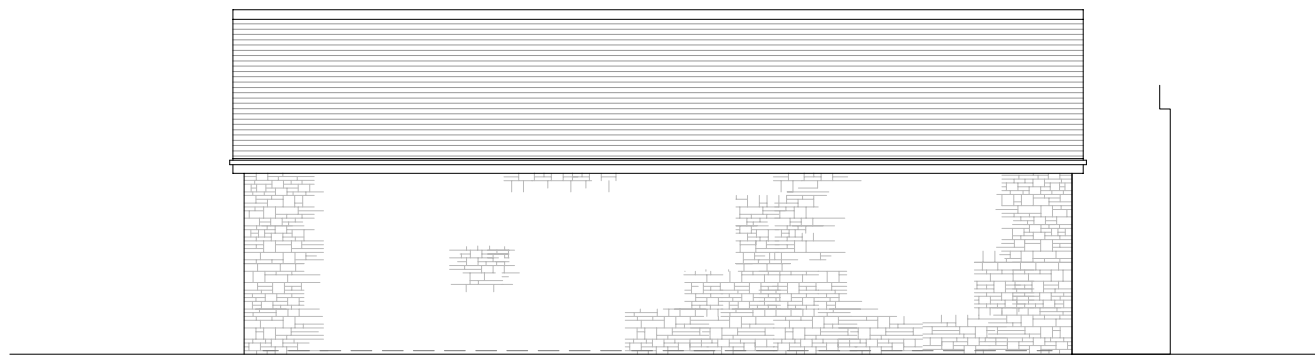


South Elevation

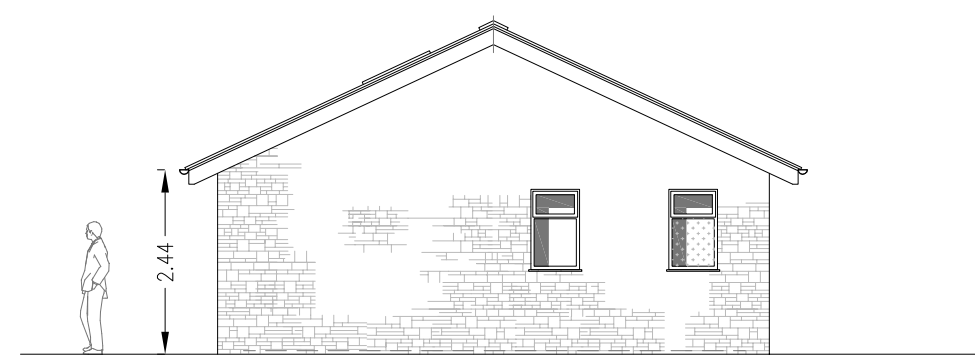

West Elevation

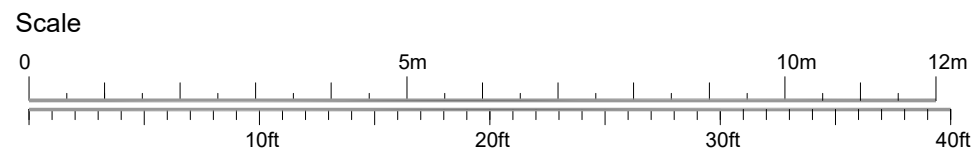

- NOTES:
1. Do not scale this drawing.
 2. Contractor to check all dimensions on site and report any errors before commencing construction.
 3. This drawing to be read in conjunction with all other relevant drawings and specifications.

Title: Elevations		Drg. No.: TL 3-4	Filename: TL-3	Client: Steve Perry		
Scale: 1:100@A3	Date: 17.01.24	Issued for: Planning	Drawn by: Charles Board		Journeyman Draughting + Design 33 Lyefield Rd. West Cheltenham Glos. GL53 8EZ T: 01242 524206 M: 07811 739727 E: charlesboard@hotmail.co.uk	
				The Laurels Clarks Hay South Cerney GL75UA		