






FRONT ELEVATION

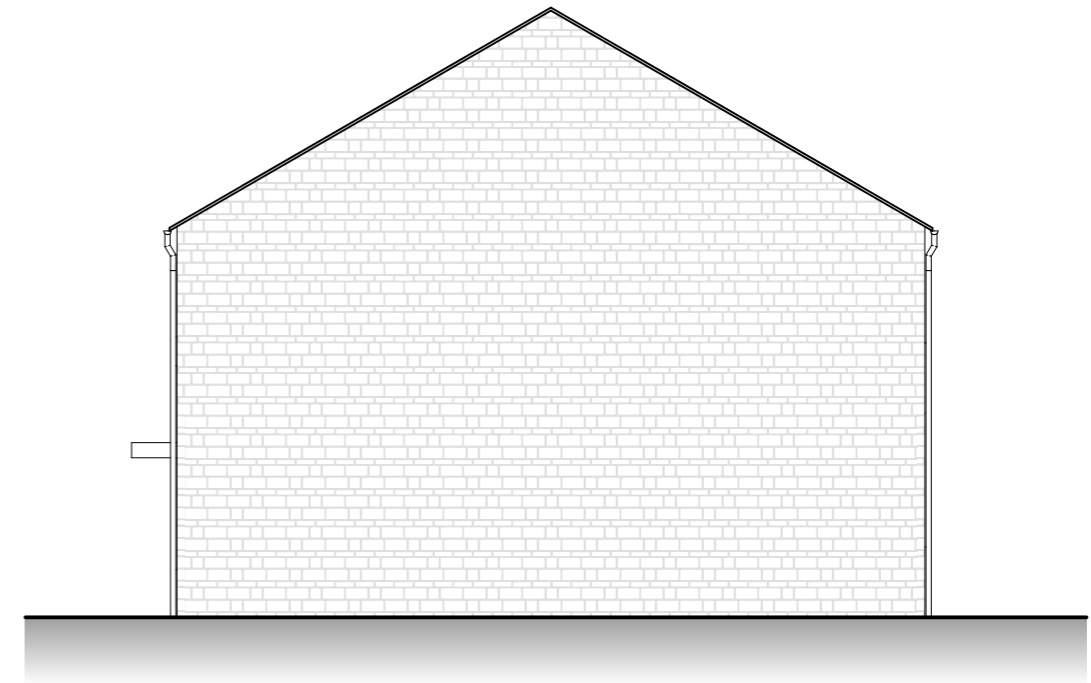

SIDE ELEVATION

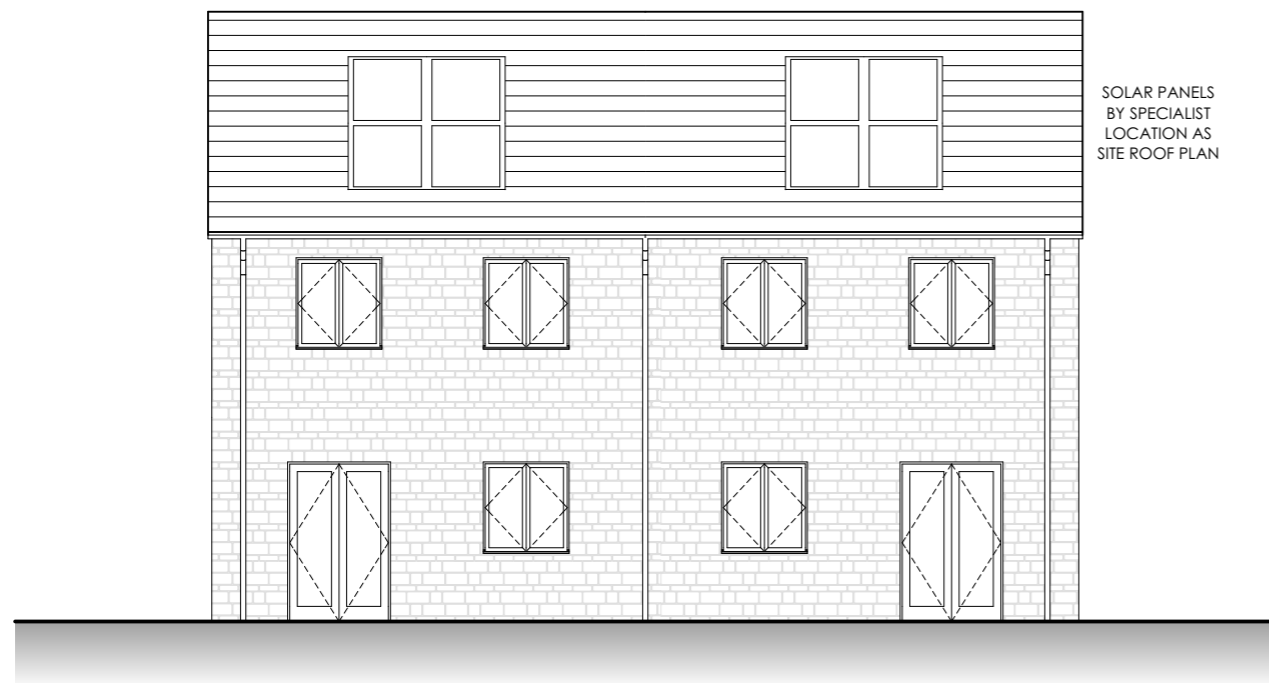


REAR ELEVATION

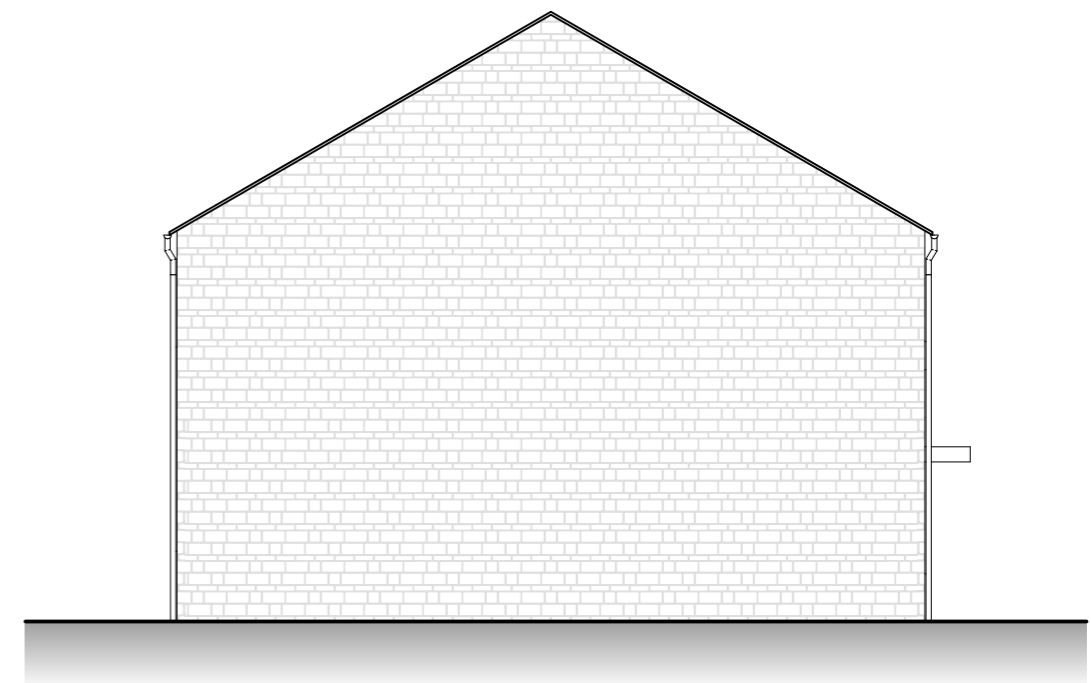

SIDE ELEVATION

B	06.06.2023	UPDATED.	LO
A	15.03.2023	UPDATED.	LO
REV	DATE REVISED	REVISION	REV BY

CLIENT Bromford	PROJECT Berkeley Close, South Cerney
DRAWING TITLE 3B5P House Elevations	DRAWING SCALE 1:100 (A3)
DRAWN BY LISA OAKLEY	DATE DRAWN 29.11.2022
CHECKED BY SIMON OAKLEY	DRAWING NUMBER 63B
JOB NUMBER 201732	

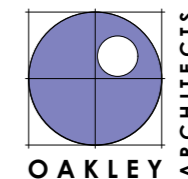

OAKLEY ARCHITECTS LTD
 2B HILLWOOD ROAD
 SUTTON COLDFIELD
 WEST MIDLANDS
 B75 5QL
 T: 0121 238 0683
 E: design@oakleyarchitects.co.uk
 www.oakleyarchitects.co.uk