


Do not scale this drawing for construction purposes. In all cases figured dimensions are to be followed. All dimensions to be checked on site before work commences.
 © This drawing is the copyright of Solarsense UK Ltd and may not be reproduced in part or in whole without prior written permission

© Crown copyright and database rights 2023 Ordnance Survey

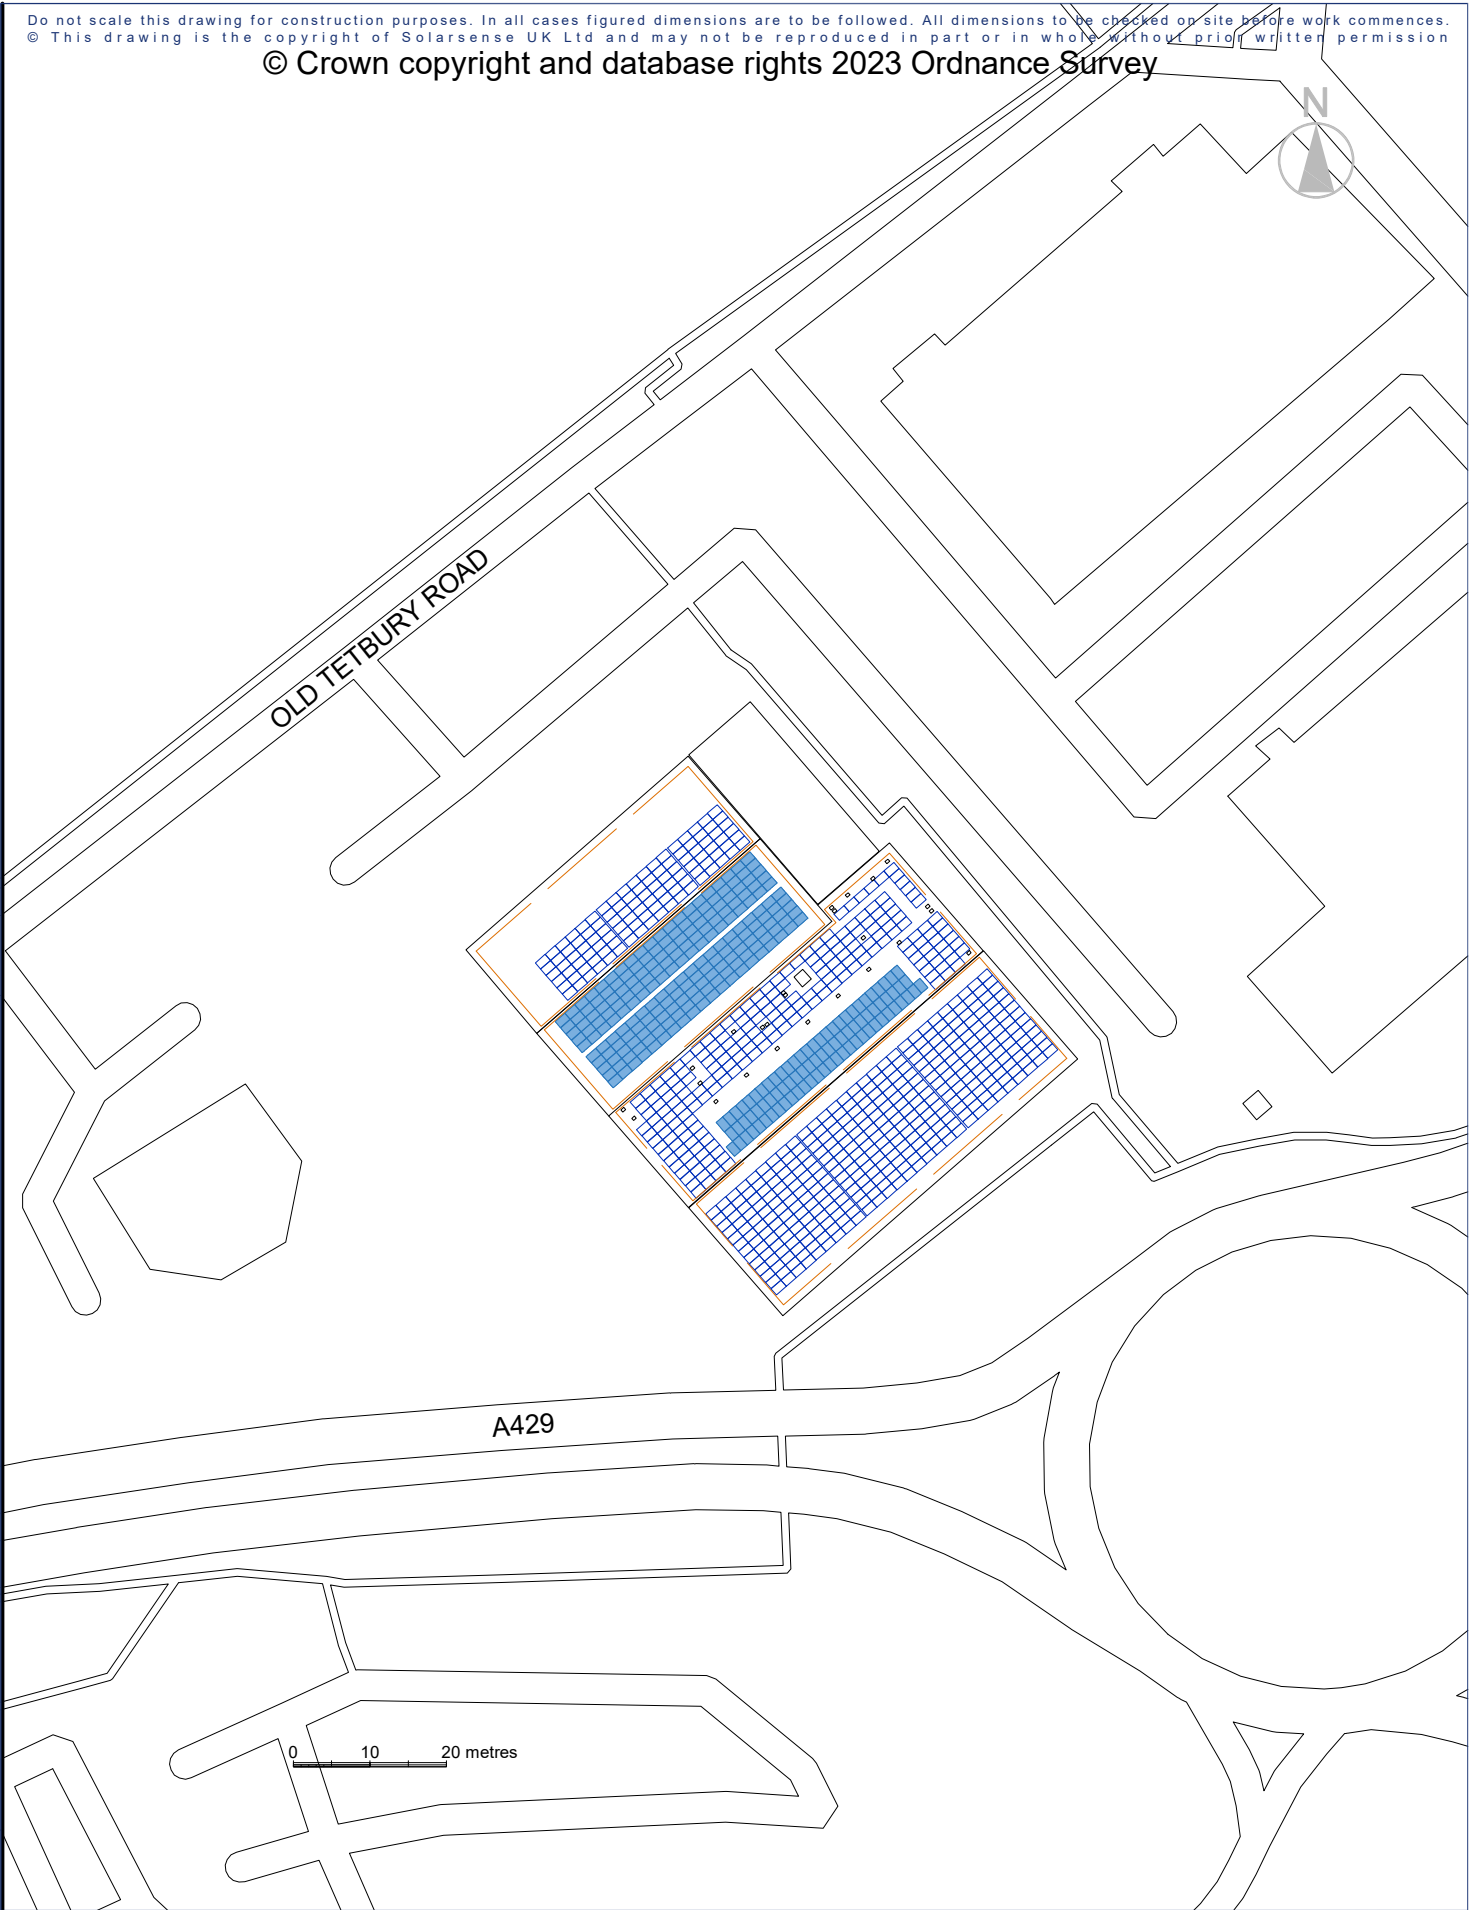

0 10 20 metres

Client: Cirencester Leisure Centre

Project: Cirencester Leisure Centre
Roof Mounted Solar PV

Drawing: Proposed Site Plan

Scale: 1:1000 @ A4

Date: June 2024

Drawn by: MV

Checked by:

Revision: A

Drawing Number:

CBP / 04

Revision	Description	Date	Drawn



Solarsense UK Ltd
 Unit 1A Tweed Road Ind Est, Clevedon, BS21 6RR
 ☎ 01275 461800 ✉ info@solarsense-uk.com