


First Floor Plan



Ground Floor Plan

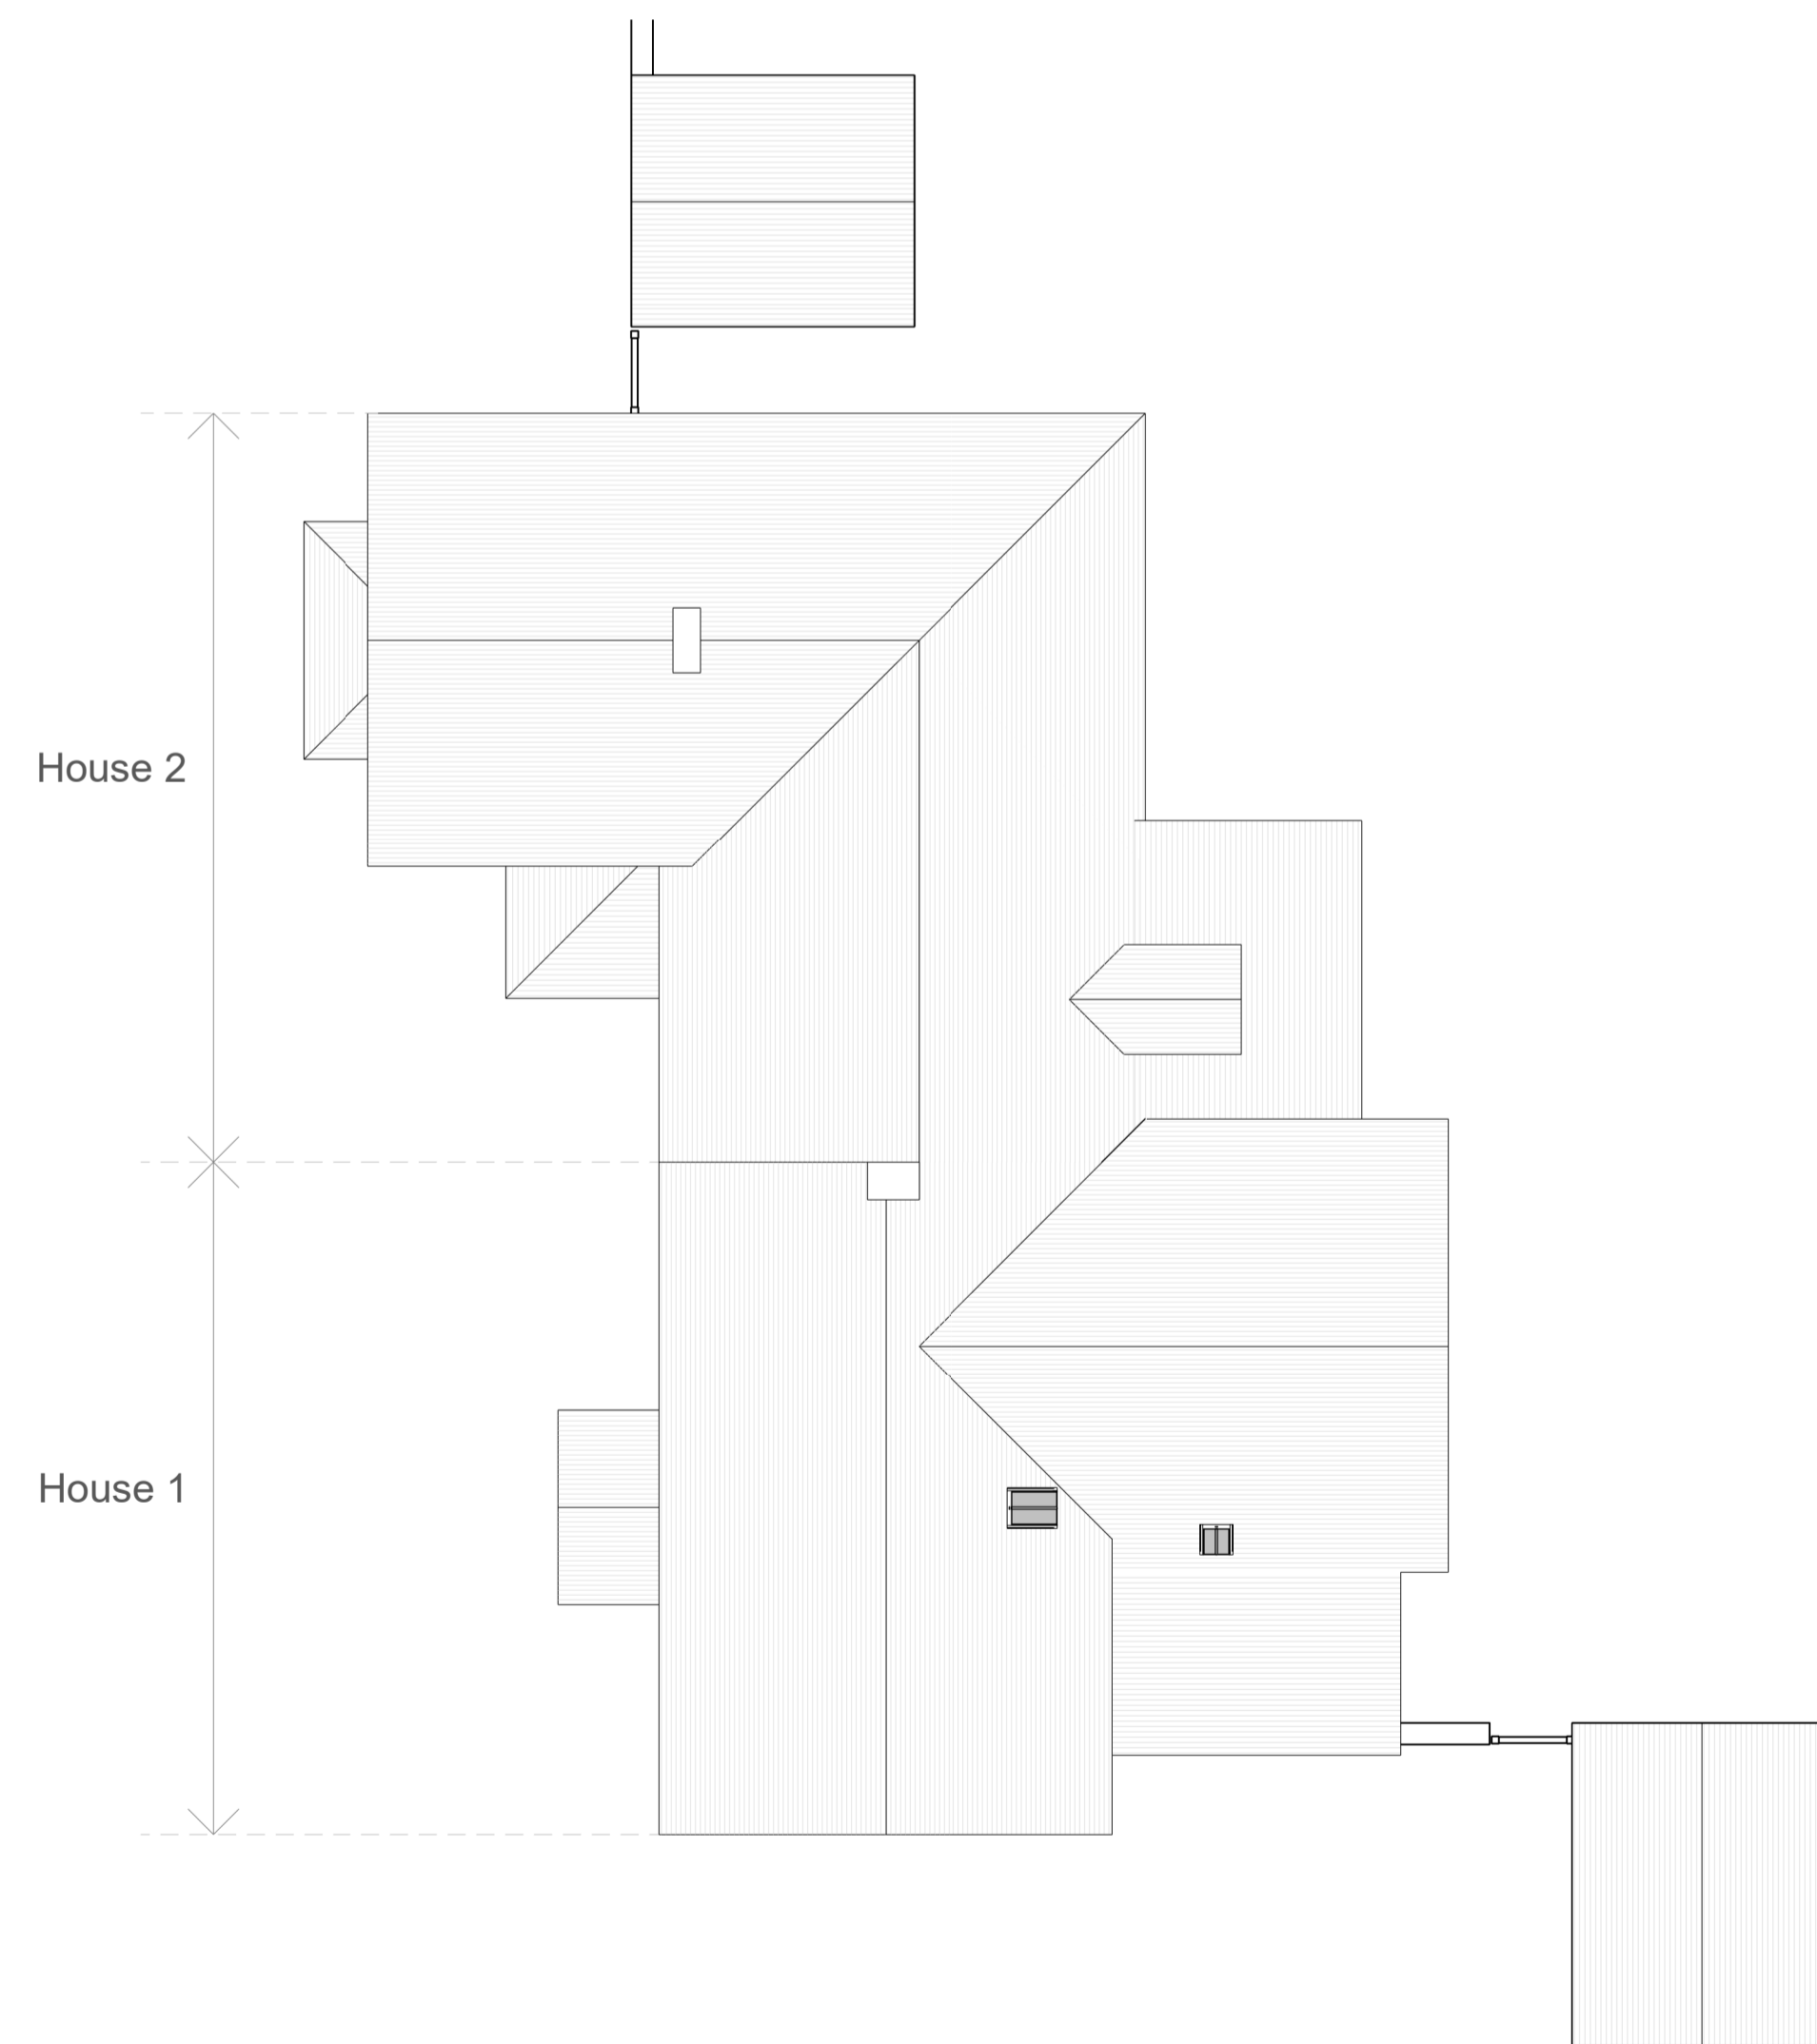

Roof Plan

Planning
 This drawing has been prepared for workstages up to planning application purposes only and is not intended for construction. The scale bar should only be used to check the drawing has been reproduced to the correct size. No responsibility can be accepted for errors made by others in "scaling" from this drawing.

Tyack Architects Ltd own copyright of the original design work in the drawings, documents and digital files which cannot be copied, loaned or disclosed without written agreement. Please refer to our Standard Terms of Business.

Scale 1:100 5m



Tyack Architects Ltd
 The Barn Institute
 10001 1000
 Merton-in-Marsh
 Gloucestershire
 GL56 0LA
 T: 01628 650 400
 F: 01628 651 863
 E: mail@tyackarchitects.com
 W: tyackarchitects.com

PLANNING
Proposed House 1, 2 & Stores Plan
 Woodleigh, Brockhampton
 Malcolm Turner
 Scale: 1 : 100@A1 Date: November 2023
 Drawn/Checked: LM/SC Drg No: 3121-012 Rev:

Copyright © Tyack Architects Ltd