






FRONT ELEVATION

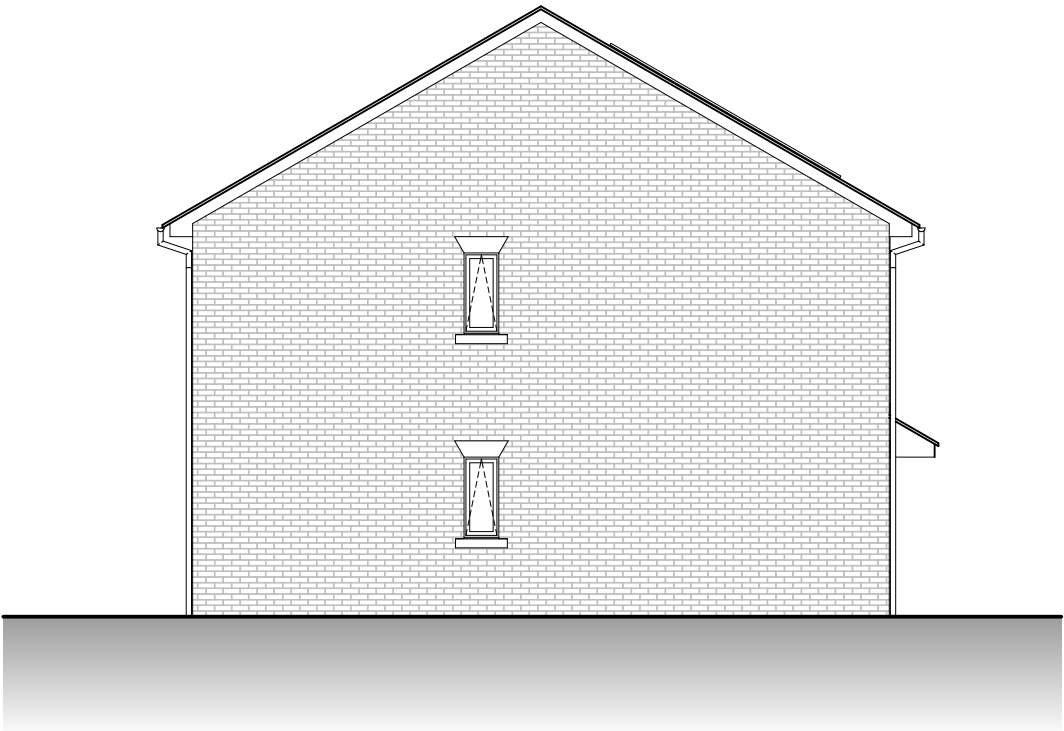


SIDE ELEVATION

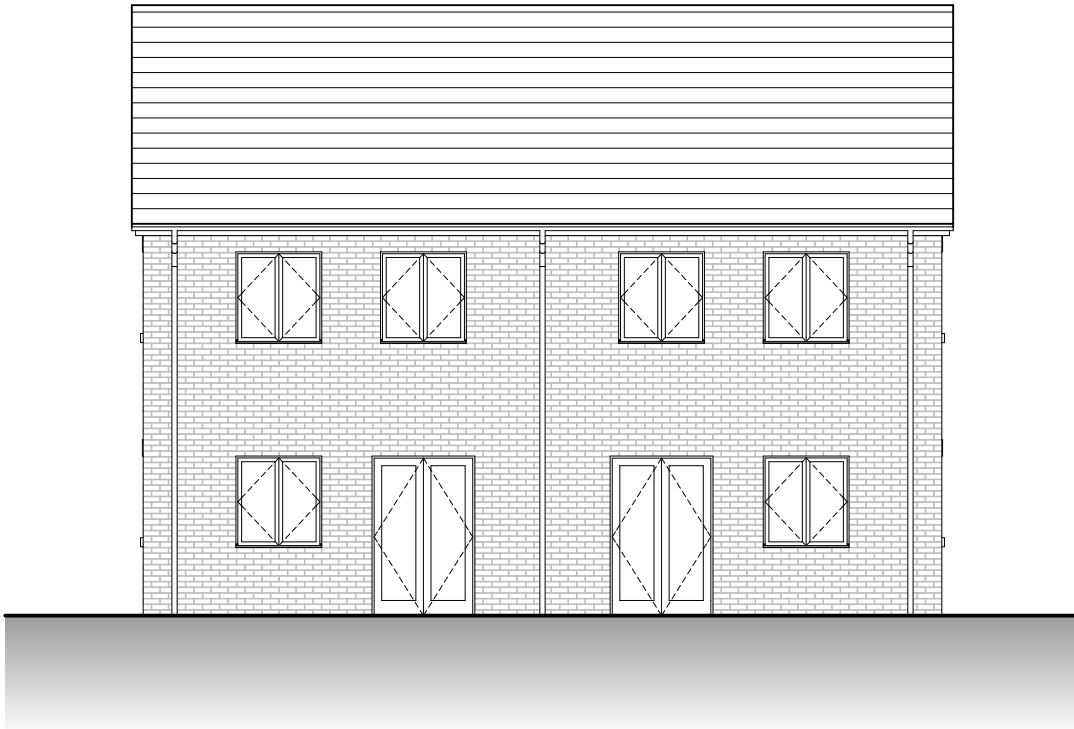

REAR ELEVATION

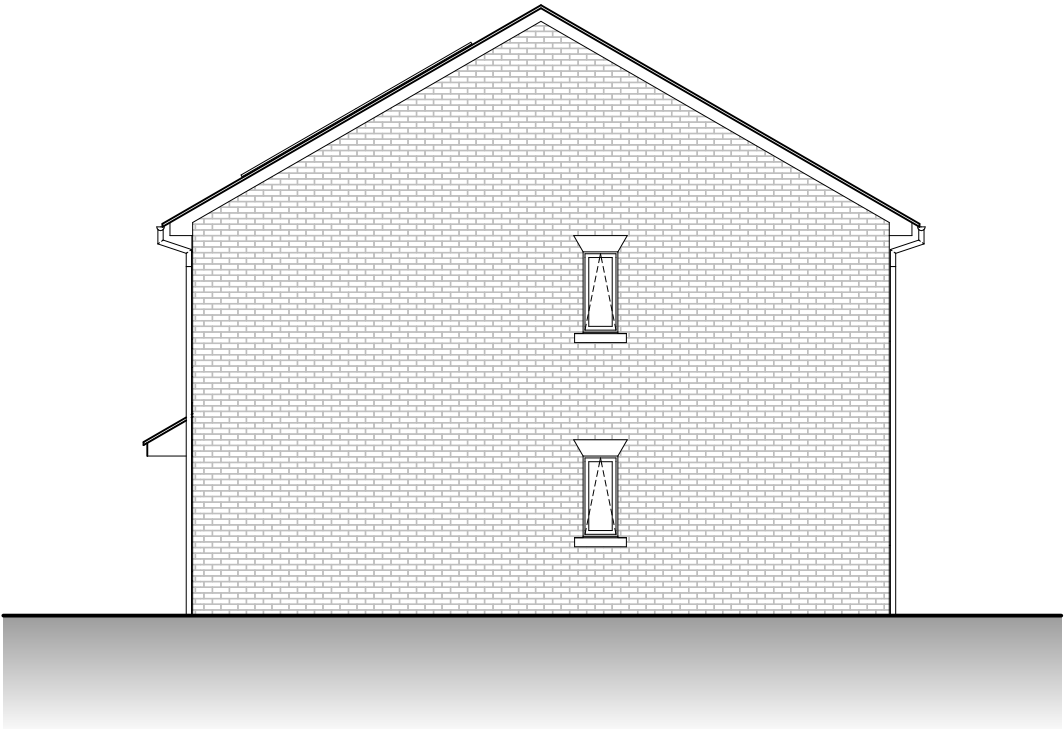

SIDE ELEVATION

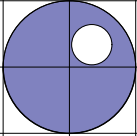REV	DATE REVISED	REVISION	REV BY
 OAKLEY ARCHITECTS OAKLEY ARCHITECTS LTD 2 B HILLWOOD ROAD SUTTON COLDFIELD WEST MIDLANDS B75 5QL T: 0121 238 0683 E: design@oakleyarchitects.co.uk www.oakleyarchitects.co.uk			
CLIENT Bromford			
PROJECT Austin Road, Cirencester			
DRAWING TITLE 2B4P House Elevations			
DRAWING SCALE 1:100 (A3)		DATE DRAWN 08.05.2024	
DRAWN BY LISA OAKLEY		CHECKED BY SIMON OAKLEY	
JOB NUMBER 202229		DRAWING NUMBER 08	