



North Elevation



East Elevation



Proposed Elevation 2 of 2

Brook Close - Rodmarton Replacement House


Planning Issue

Scale: 1:100 @ A3

Drawing Number: 6503-PL14 Rev A | July 2024 | Drawn By: TMF

 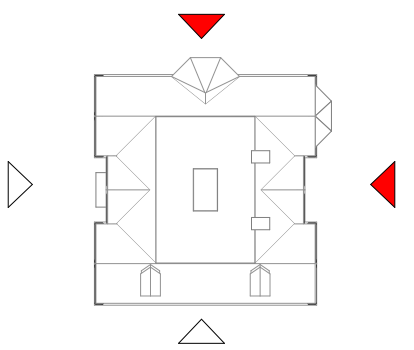

Scale 1:100

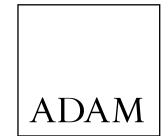

ADAM ARCHITECTURE

www.adamarchitecture.com contact@adamarchitecture.com