




South Elevation

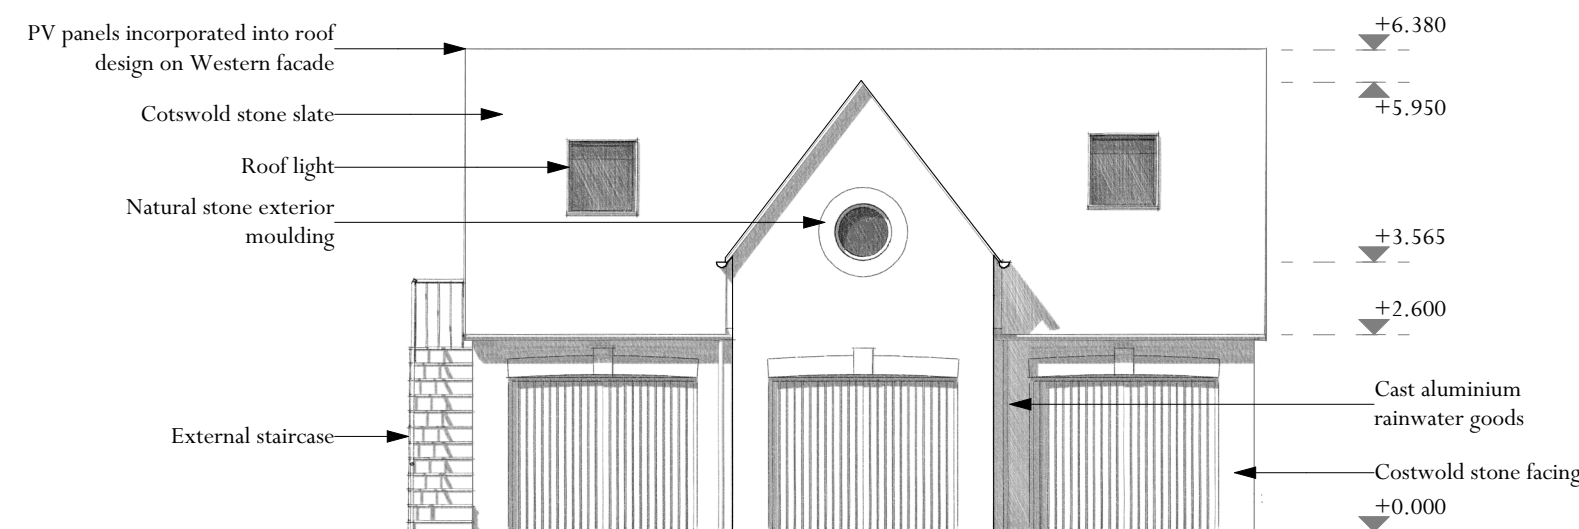


East Elevation

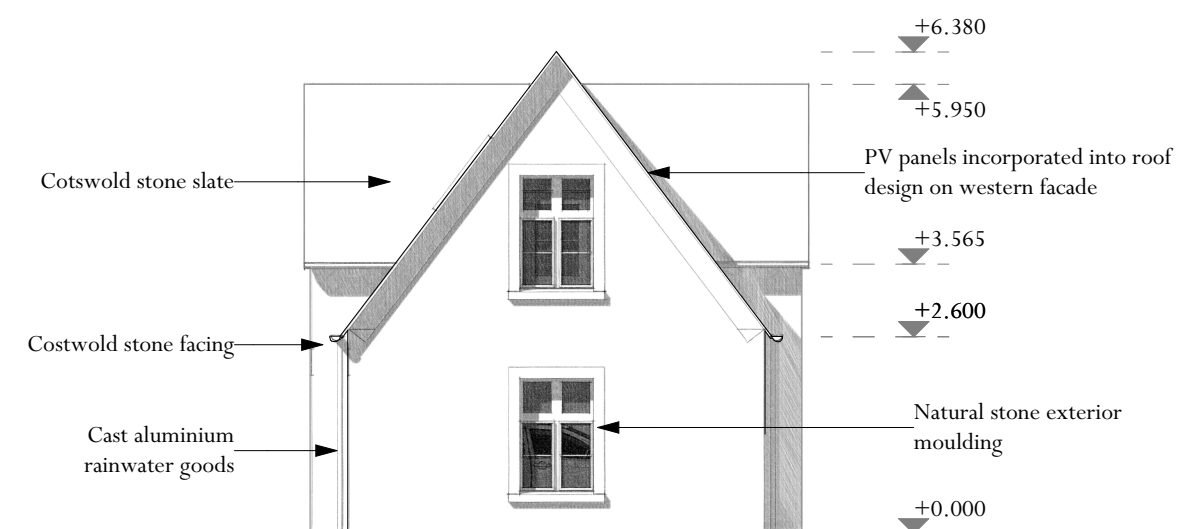


North Elevation

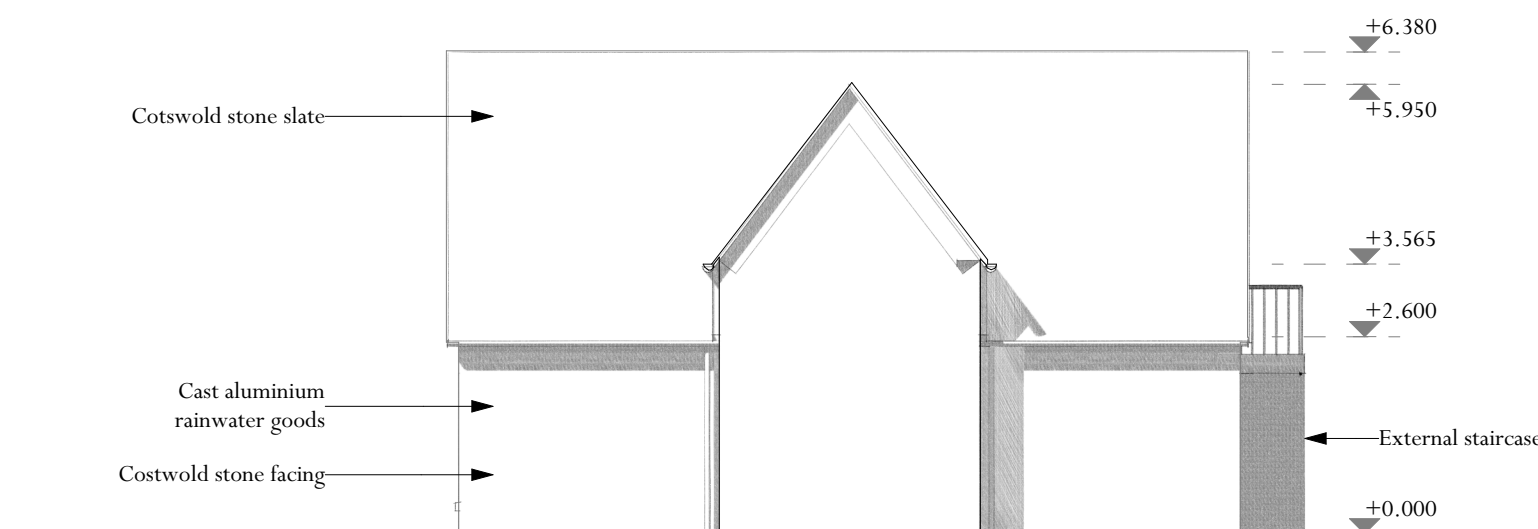

West Elevation

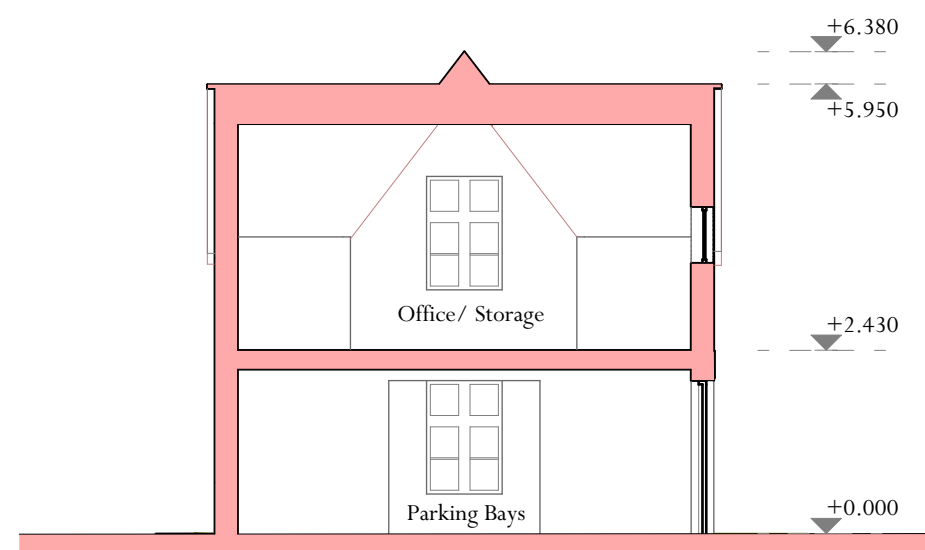

Section B - B

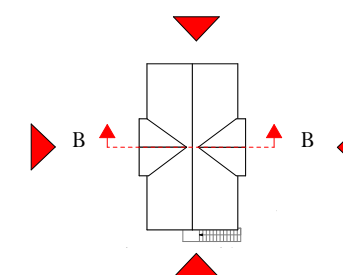

Proposed Garage Elevations & Section  
**Brook Close - Rodmarton Replacement House**  
 Planning Issue



Scale 1:100

Scale: 1:100 @ A3  
 Drawing Number: 6503-PL17 Rev A | July 2024 | Drawn By: TMF