

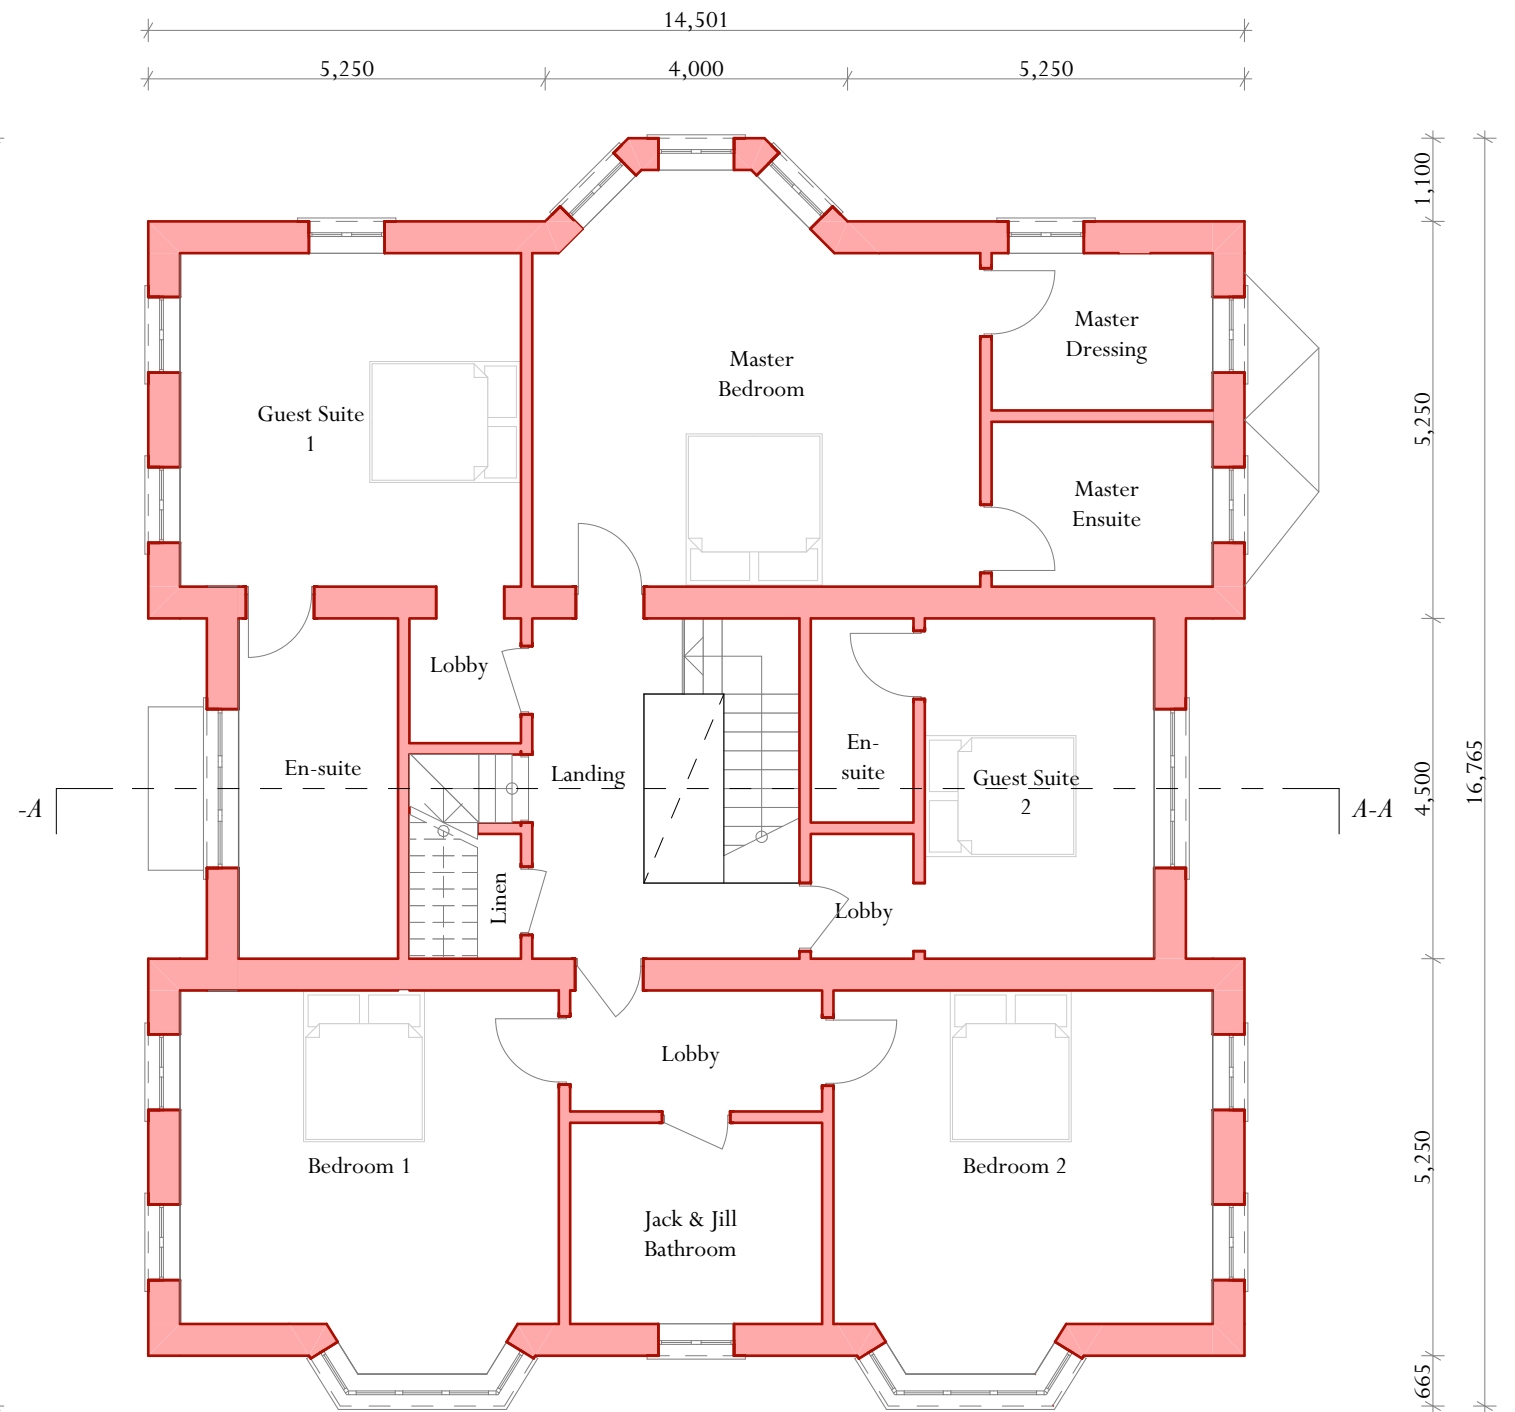
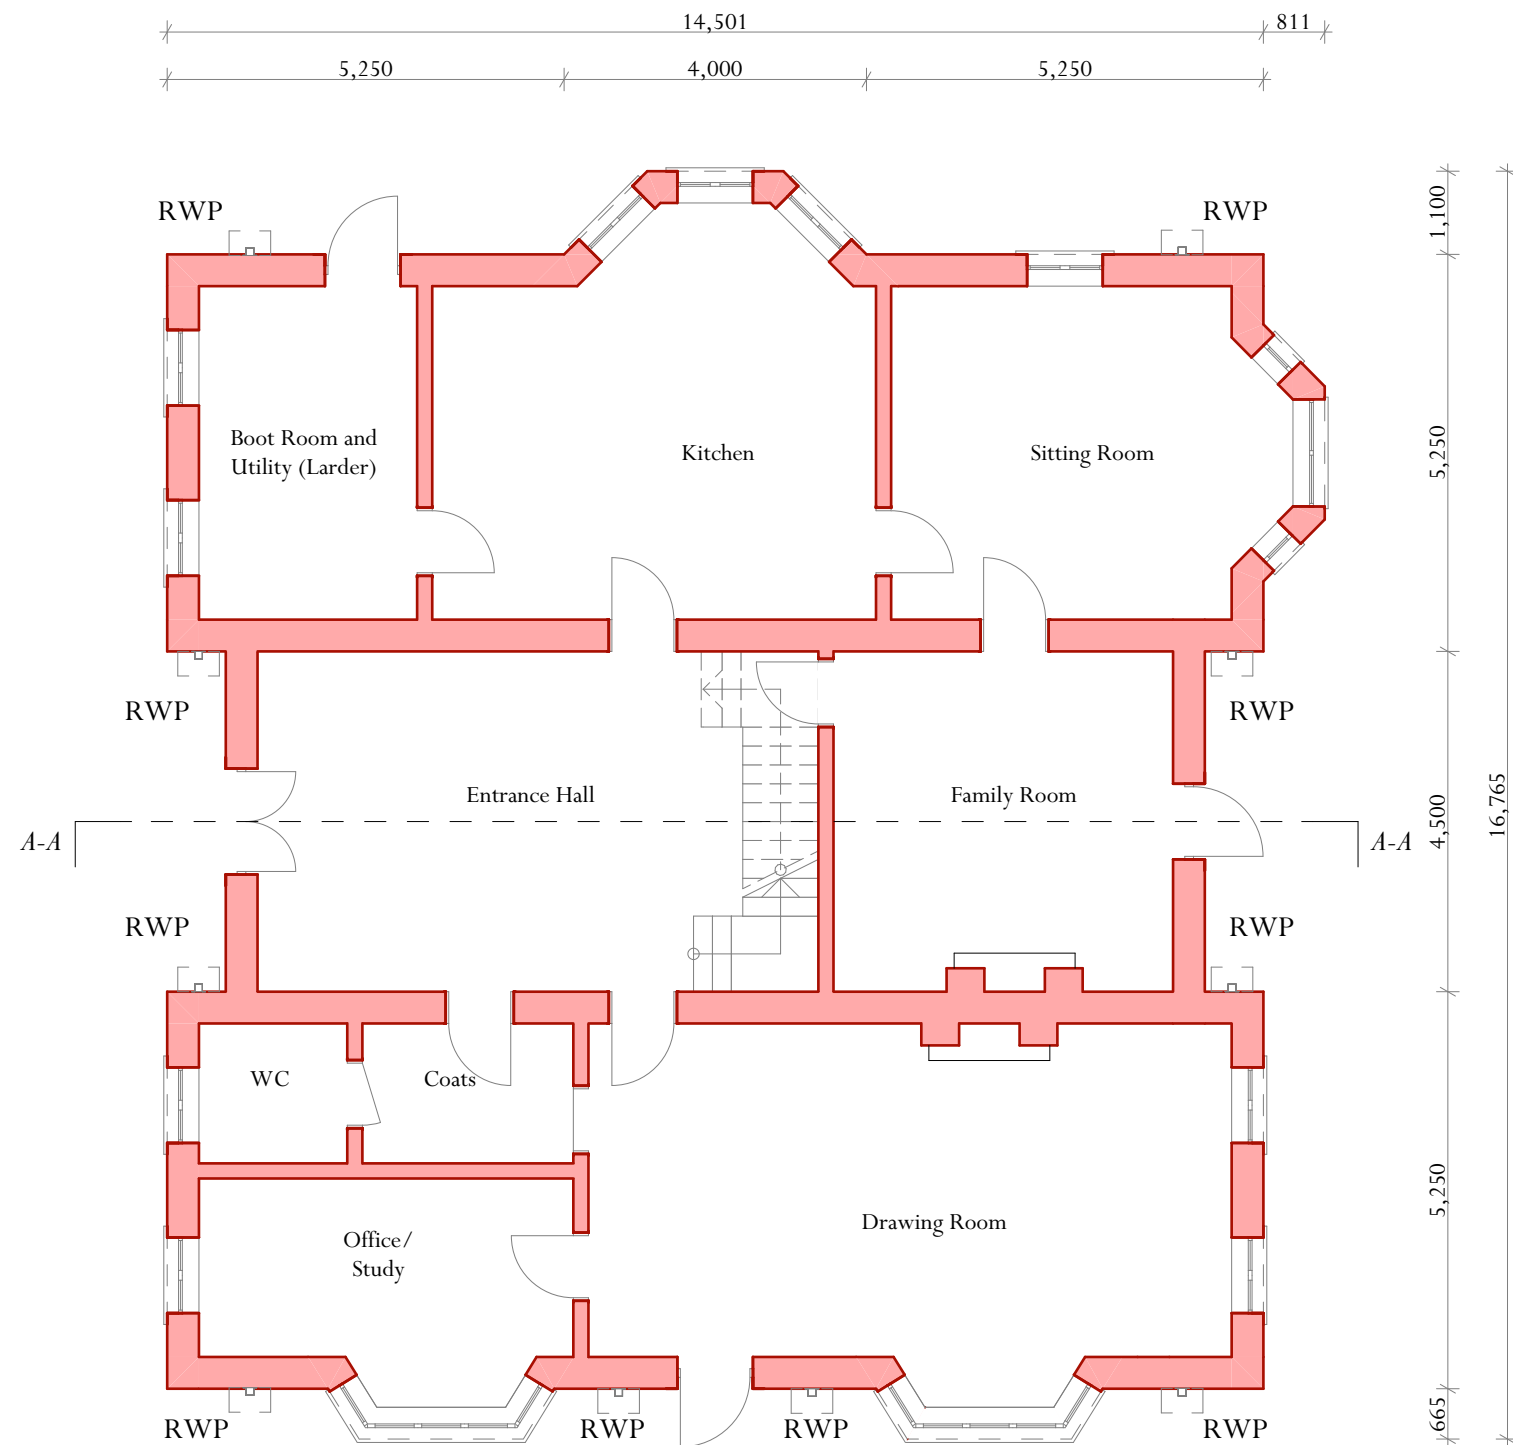


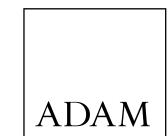

Scale 1:100

Proposed Floor Plans 1 of 2
Brook Close - Rodmarton Replacement House
 Planning Issue

Scale: 1:100 @ A3
 Drawing Number: 6503-PL11 Rev A | July 2024 | Drawn By: TMF

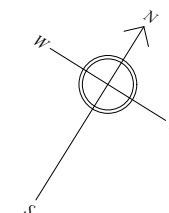

ADAM ARCHITECTURE
 www.adamarchitecture.com contact@adamarchitecture.com