


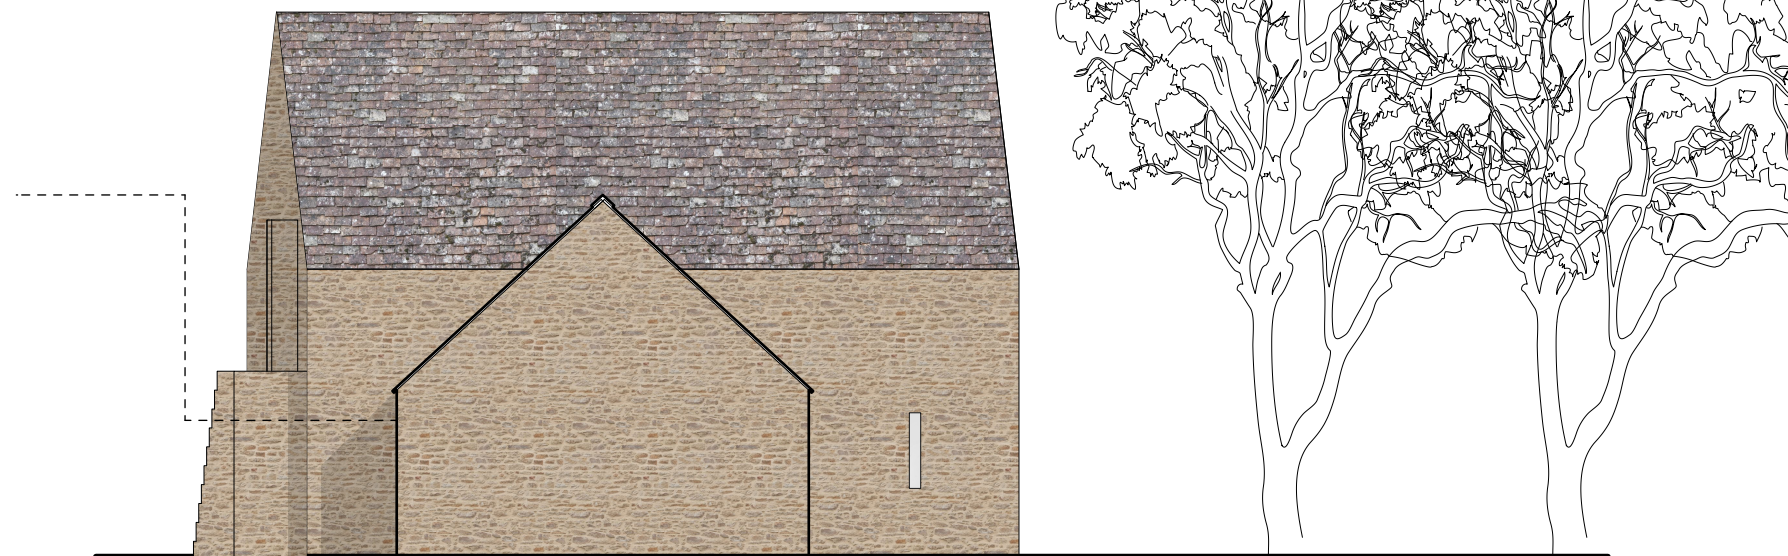

1 **Bedrooms 1, 2 & 3 Gable Elevation**
Scale: 1:100



2 **Bedrooms 1, 2 & 3 East Elevation**
Scale: 1:100



3 **Bedrooms 1, 2 & West Elevation**
Scale: 1:100



Note:

All levels and dimensions to be site surveyed and confirmed by the contractor. Any discrepancies are to be reported to the Architect. See also architectural details, mechanical and electrical intent layout and structural engineers drawings and specifications. Door and windows manufacturer to produce shop drawings for comment before manufacture. All details are intent only, to be finalised by the contractor. Drawings subject to statutory approvals.

Revision

P4	07.11.25	High-level arrow slot window omitted from bedroom 2 west elevation
P3	01.10.25	External staircase, bedroom 1 entrance, dormer and rooflight updated
P2	01.09.25	Planning update
P1	01.07.25	Planning issue

Thyme Spa Buildings

Thyme
Southrop
Lechlade
GL7 3NX

048_03_302

Proposed Elevations
Bedrooms 1, 2, and 3
1:100 @ A3