


1 **Spa North Elevation**  
Scale: 1:100

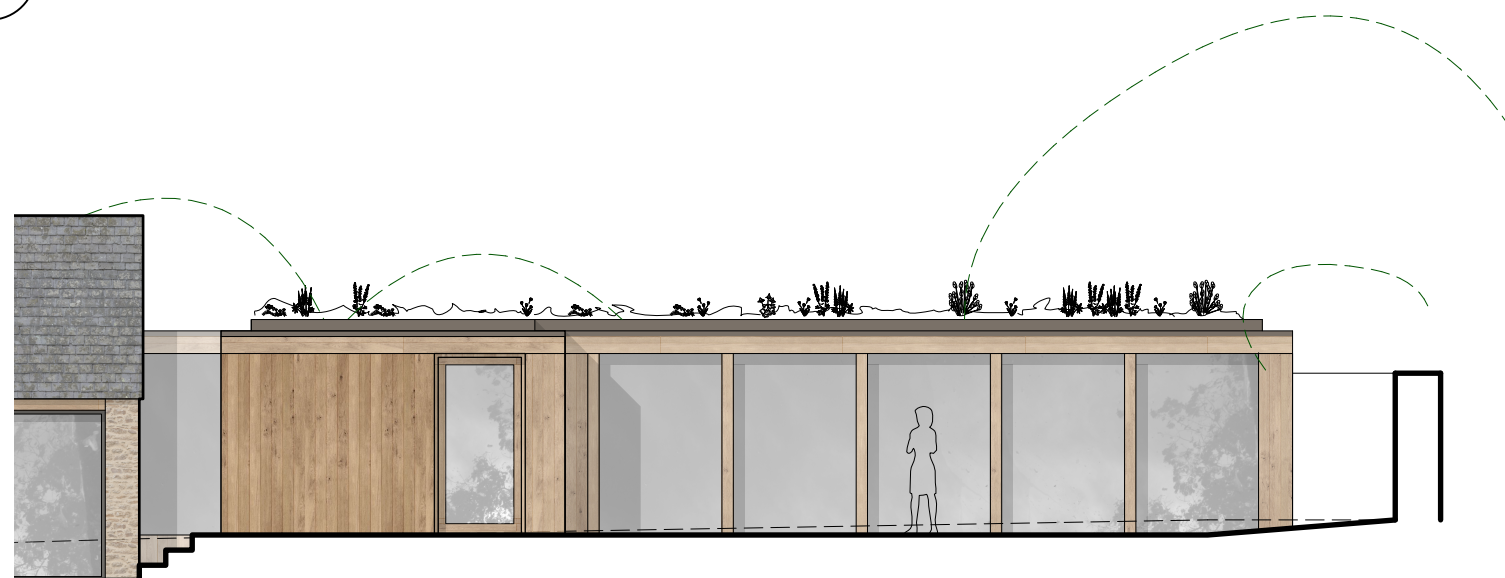

2 **Spa East Elevation**  
Scale: 1:100

Note:

All levels and dimensions to be site surveyed and confirmed by the contractor. Any discrepancies are to be reported to the Architect. See also architectural details, mechanical and electrical intent layout and structural engineers drawings and specifications. Door and windows manufacturer to produce shop drawings for comment before manufacture. All details are intent only, to be finalised by the contractor. Drawings subject to statutory approvals.

Revision

P3	07.11.25	Plant cupboard added to north end of spa building
P2	01.09.25	Planning update
P1	01.07.25	Planning issue



**Thyme Spa Buildings**

Thyme  
Southrop  
Lechlade  
GL7 3NX

048\_03\_305

Proposed Elevations  
Spa

1:100 @ A3