


1 Wellbeing Studio South Elevation  
Scale: 1:100

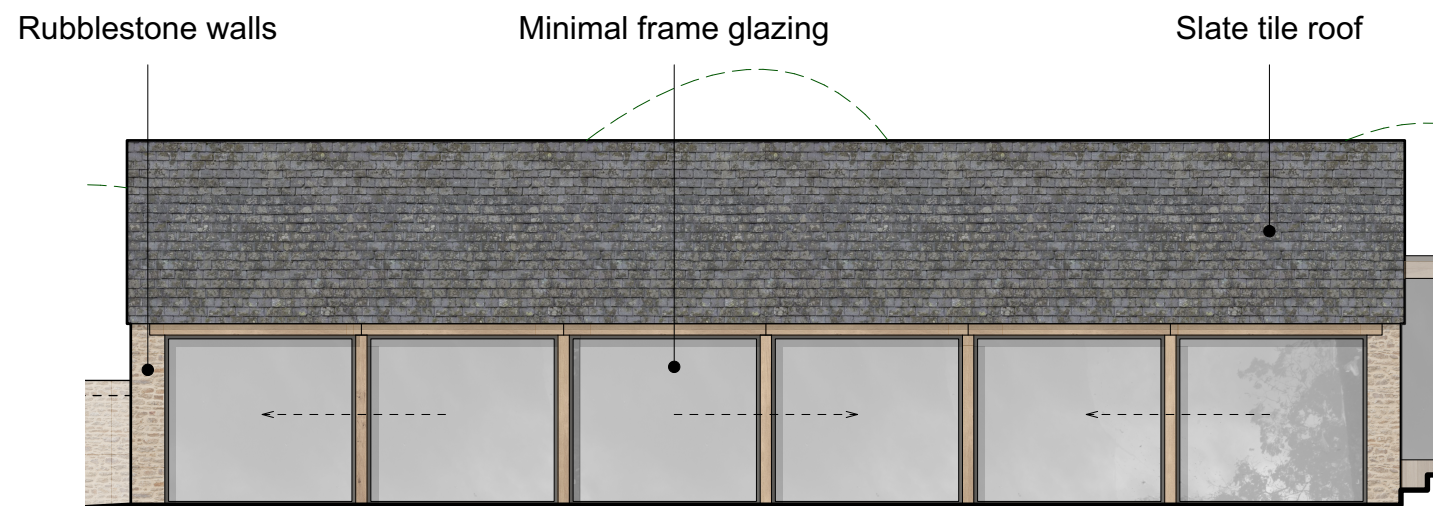

2 Wellbeing Studio East Elevation  
Scale: 1:100

Note:

All levels and dimensions to be site surveyed and confirmed by the contractor. Any discrepancies are to be reported to the Architect. See also architectural details, mechanical and electrical intent layout and structural engineers drawings and specifications. Door and windows manufacturer to produce shop drawings for comment before manufacture. All details are intent only, to be finalised by the contractor. Drawings subject to statutory approvals.

Revision

|    |          |                                   |
|----|----------|-----------------------------------|
| P3 | 01.10.25 | Yoga studio lintel detail updated |
| P2 | 01.09.25 | Planning update                   |
| P1 | 01.07.25 | Planning issue                    |

