


1 **Wellbeing Studio North Elevation**
Scale: 1:100

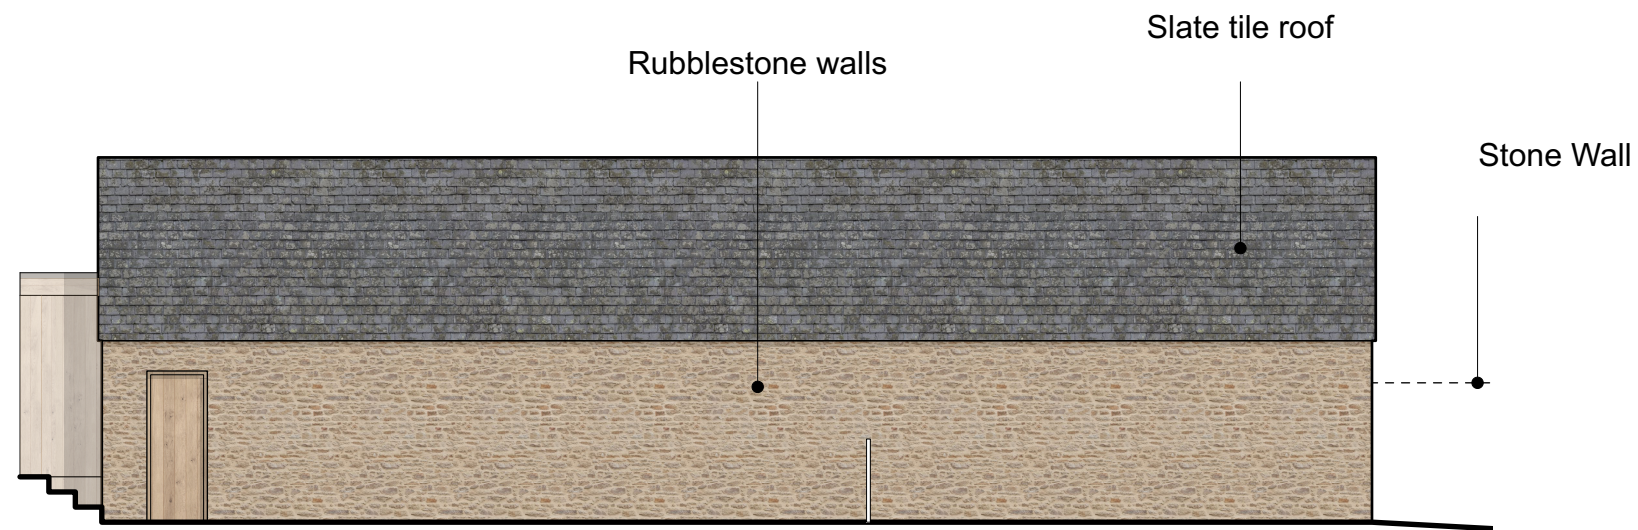

2 **Wellbeing Studio West Elevation**
Scale: 1:100

Note:

All levels and dimensions to be site surveyed and confirmed by the contractor. Any discrepancies are to be reported to the Architect. See also architectural details, mechanical and electrical intent layout and structural engineers drawings and specifications. Door and windows manufacturer to produce shop drawings for comment before manufacture. All details are intent only, to be finalised by the contractor. Drawings subject to statutory approvals.

Revision

P3	07.11.25	Garden wall added to end of wellbeing studio. Estate Fencing added to rear of wellbeing studio.
P2	01.09.25	Planning update
P1	01.07.25	Planning issue

