



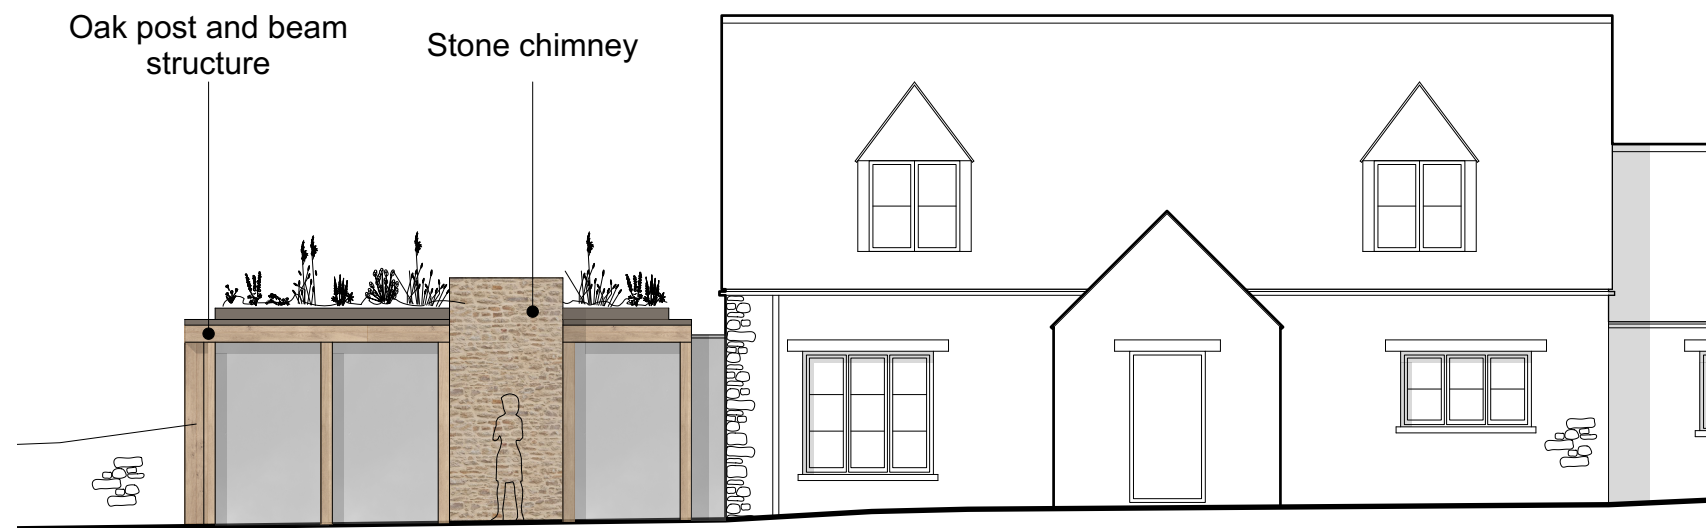

1 **Relaxation Room East Elevation**
Scale: 1:100

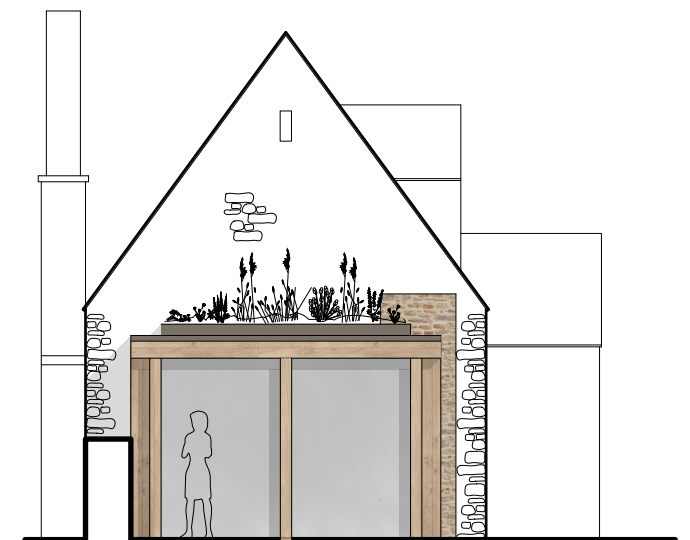

2 **Relaxation Room South Elevation**
Scale: 1:100

Note:

All levels and dimensions to be site surveyed and confirmed by the contractor. Any discrepancies are to be reported to the Architect. See also architectural details, mechanical and electrical intent layout and structural engineers drawings and specifications. Door and windows manufacturer to produce shop drawings for comment before manufacture. All details are intent only, to be finalised by the contractor. Drawings subject to statutory approvals.

Revision

P2	01.09.25	Listed Building Consent Issue
P1	01.07.25	Planning issue



Thyme Spa Buildings

Thyme
Southrop
Lechlade
GL7 3NX

048_03_308

Proposed Elevations
Greenhouse East and South

1:100 @ A3