



15


21

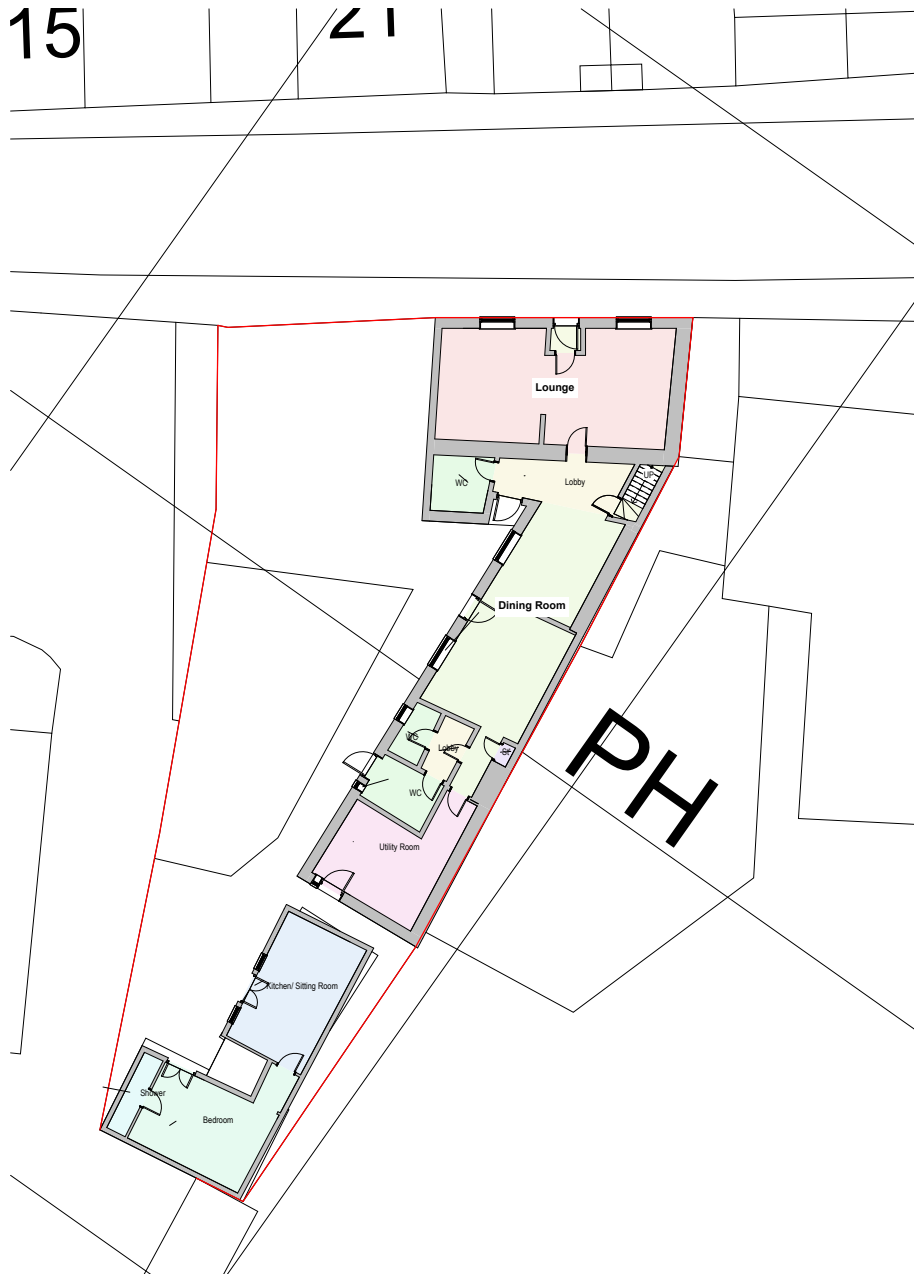


00 - Ground Floor
Scale: 1 : 100

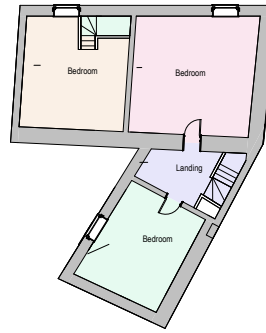



Second
Scale: 1 : 100

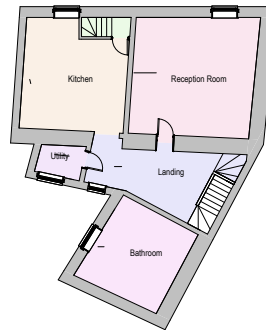

First
Scale: 1 : 100

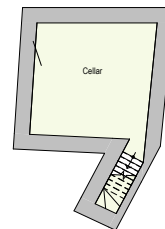

Cellar
Scale: 1 : 100

 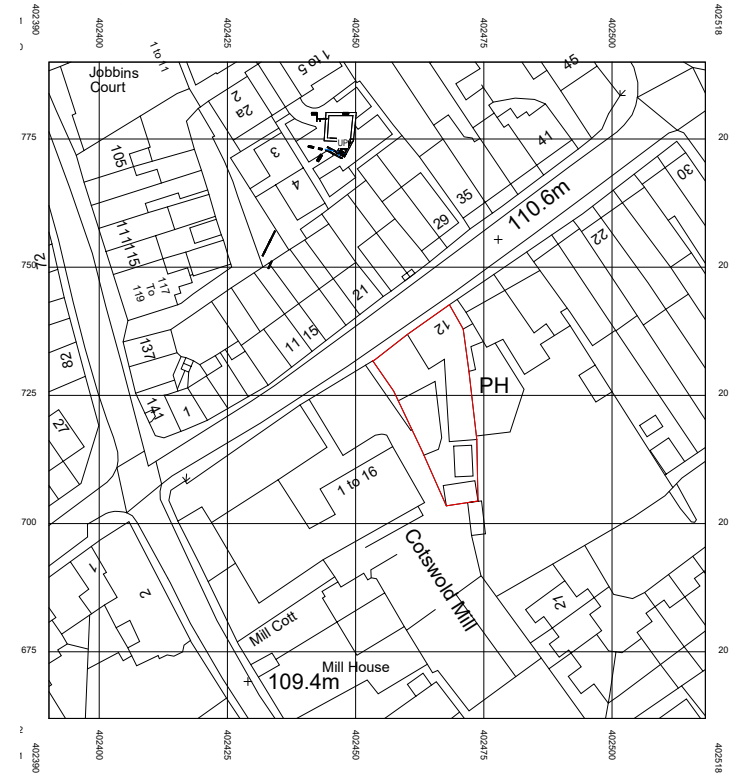

Site
Scale: 1 : 500

Key

- Bar
- Bedroom
- Cellar
- Kitchen/ Sitting Room
- Lobby
- Restaurant
- Shower
- St
- Utility Room
- WC

Drawing Title:
12 Lewis Lane, Cirencester - Floor Plans

Drawn By: HJ Checked by: TJ

12 Scale: AS indicated imperial units only if A

Revision: Revision Date:

Status: Submittal Description: