





**East**  
1 : 50

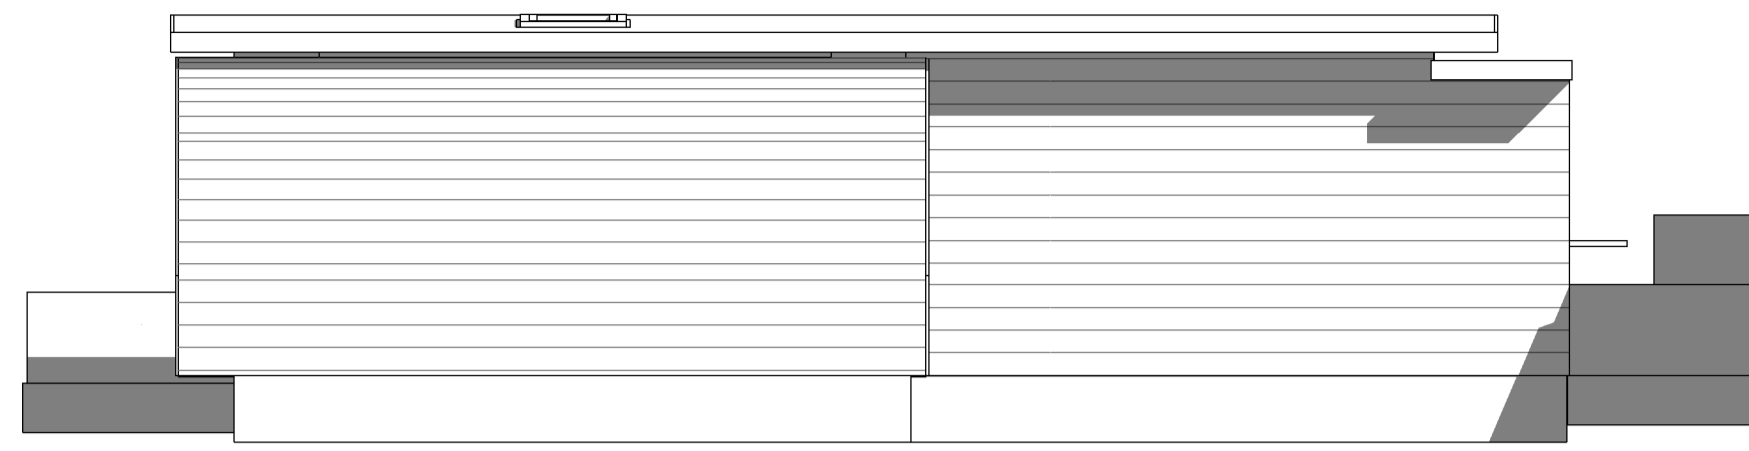


**North**  
1 : 50

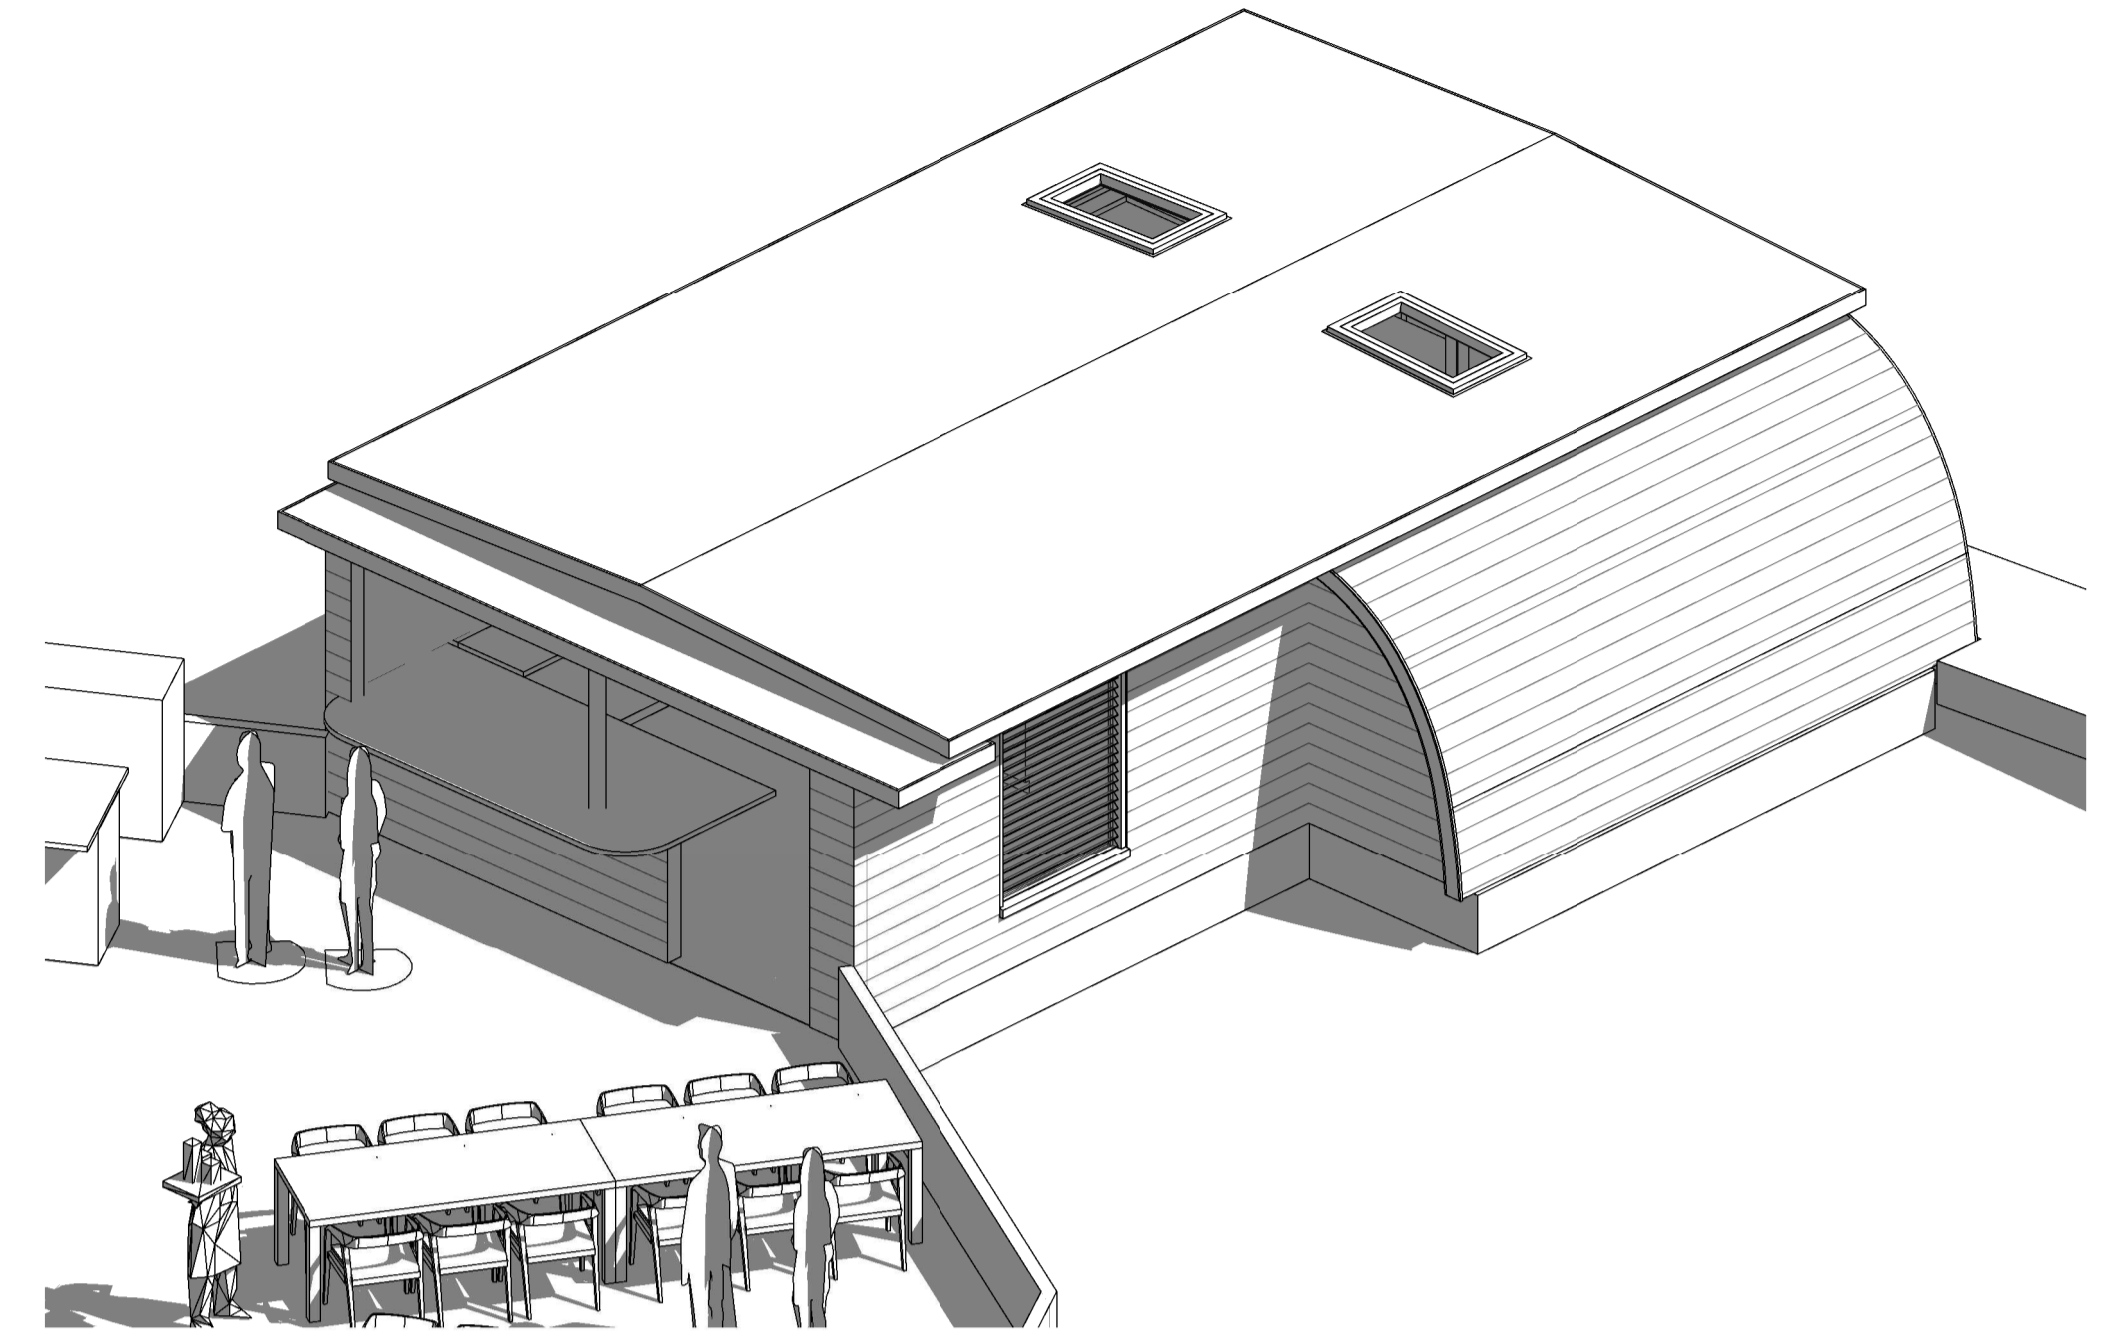


**3D Roof Plan**




**South**  
1 : 50

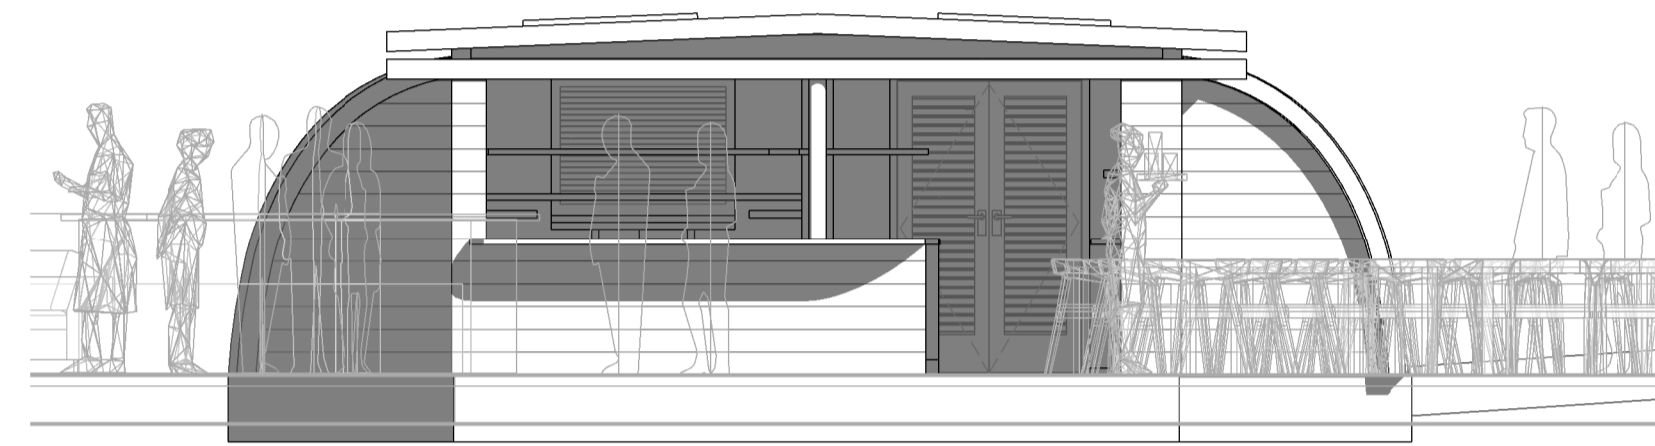


**West**  
1 : 50

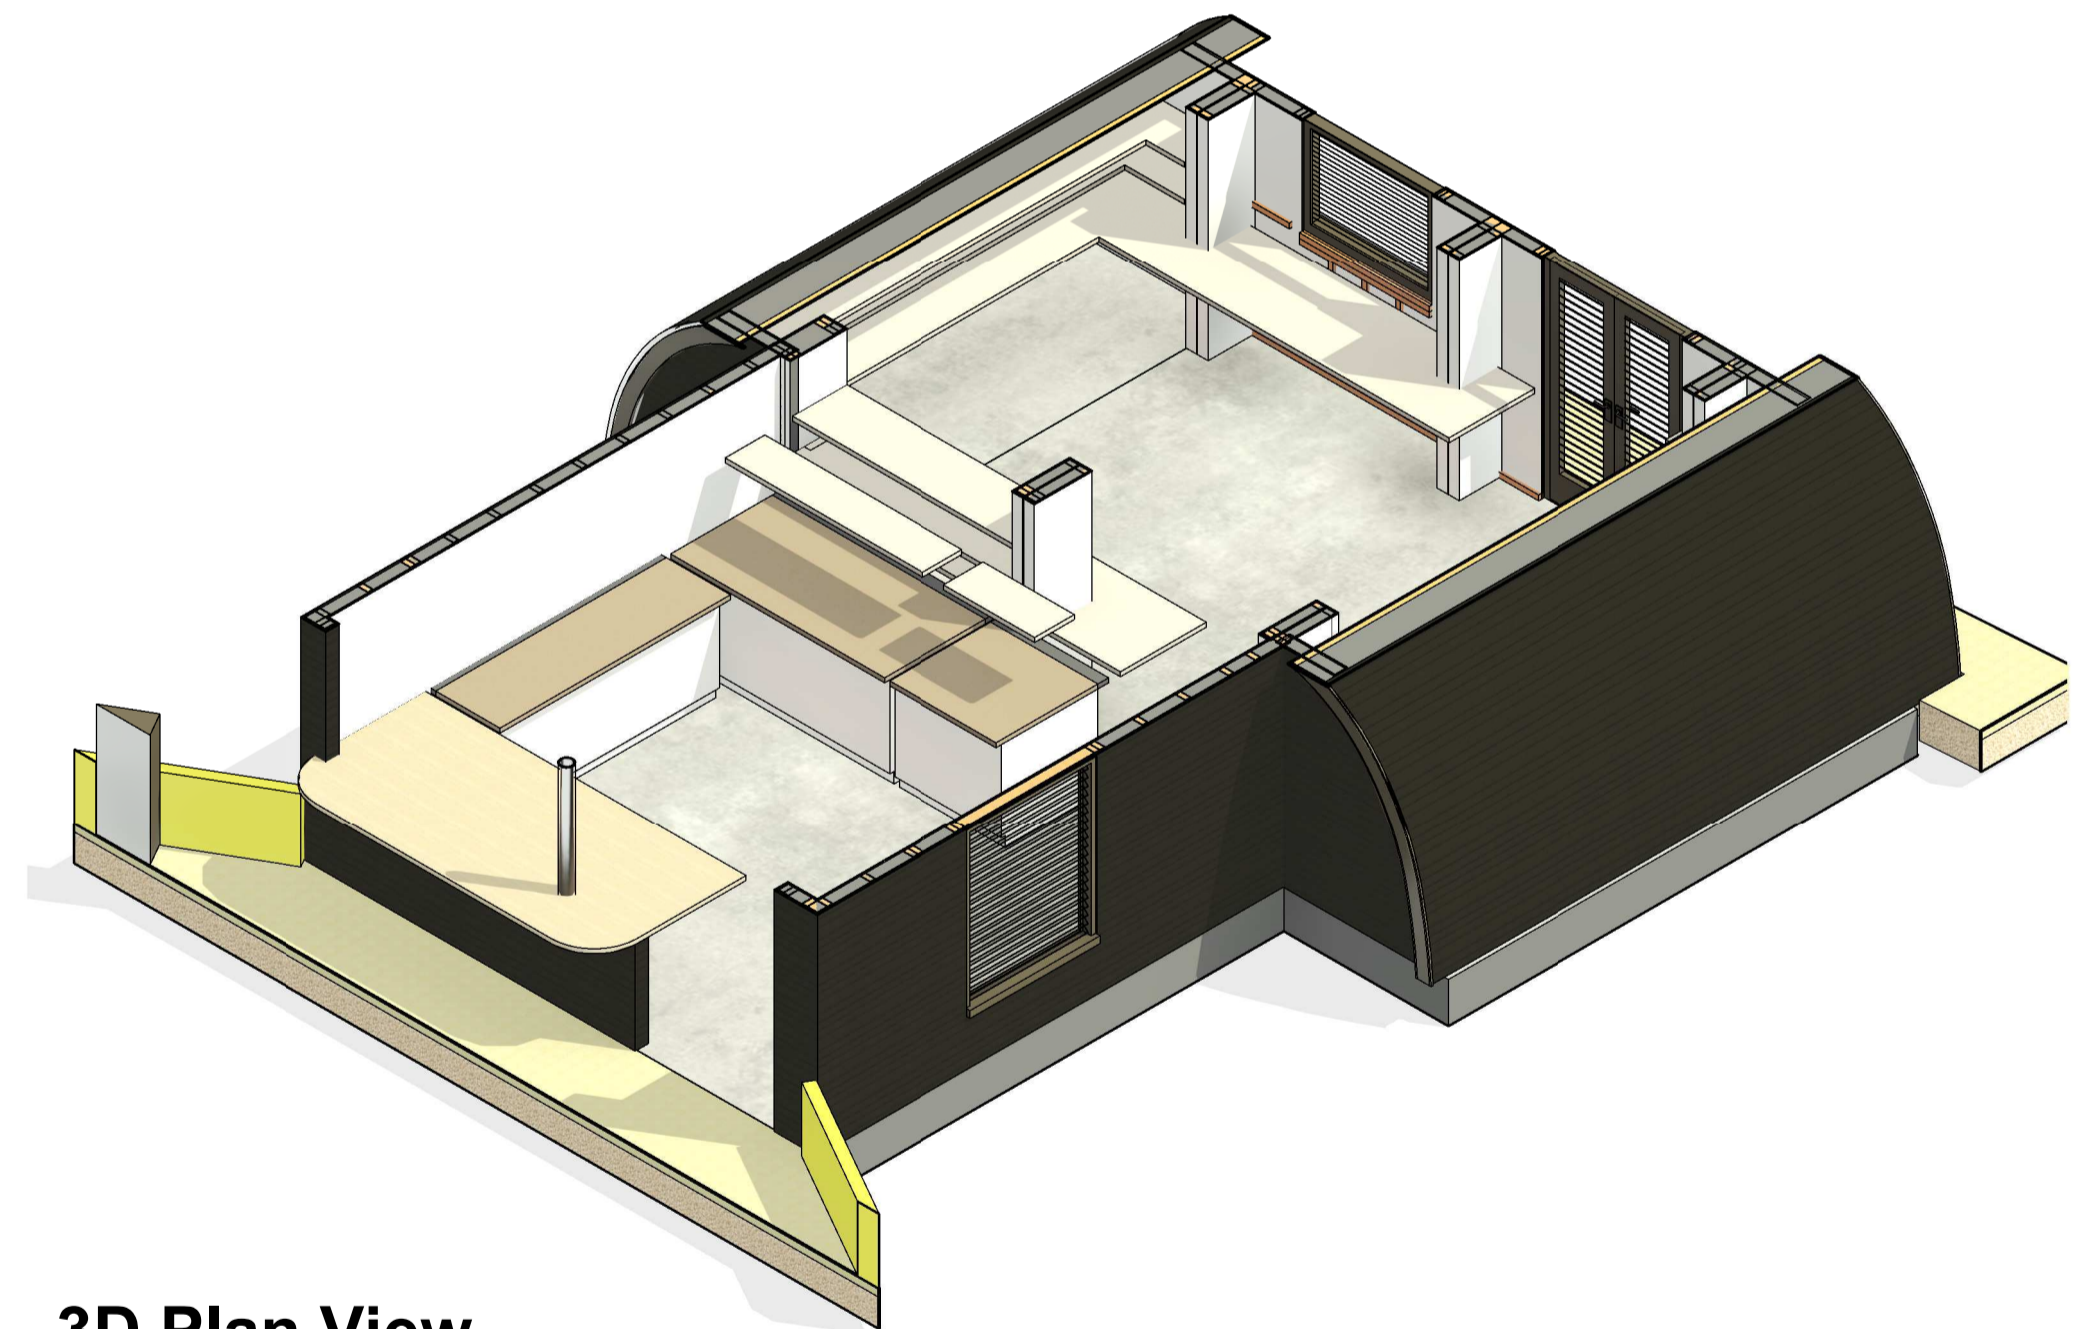


**3D Plan View**

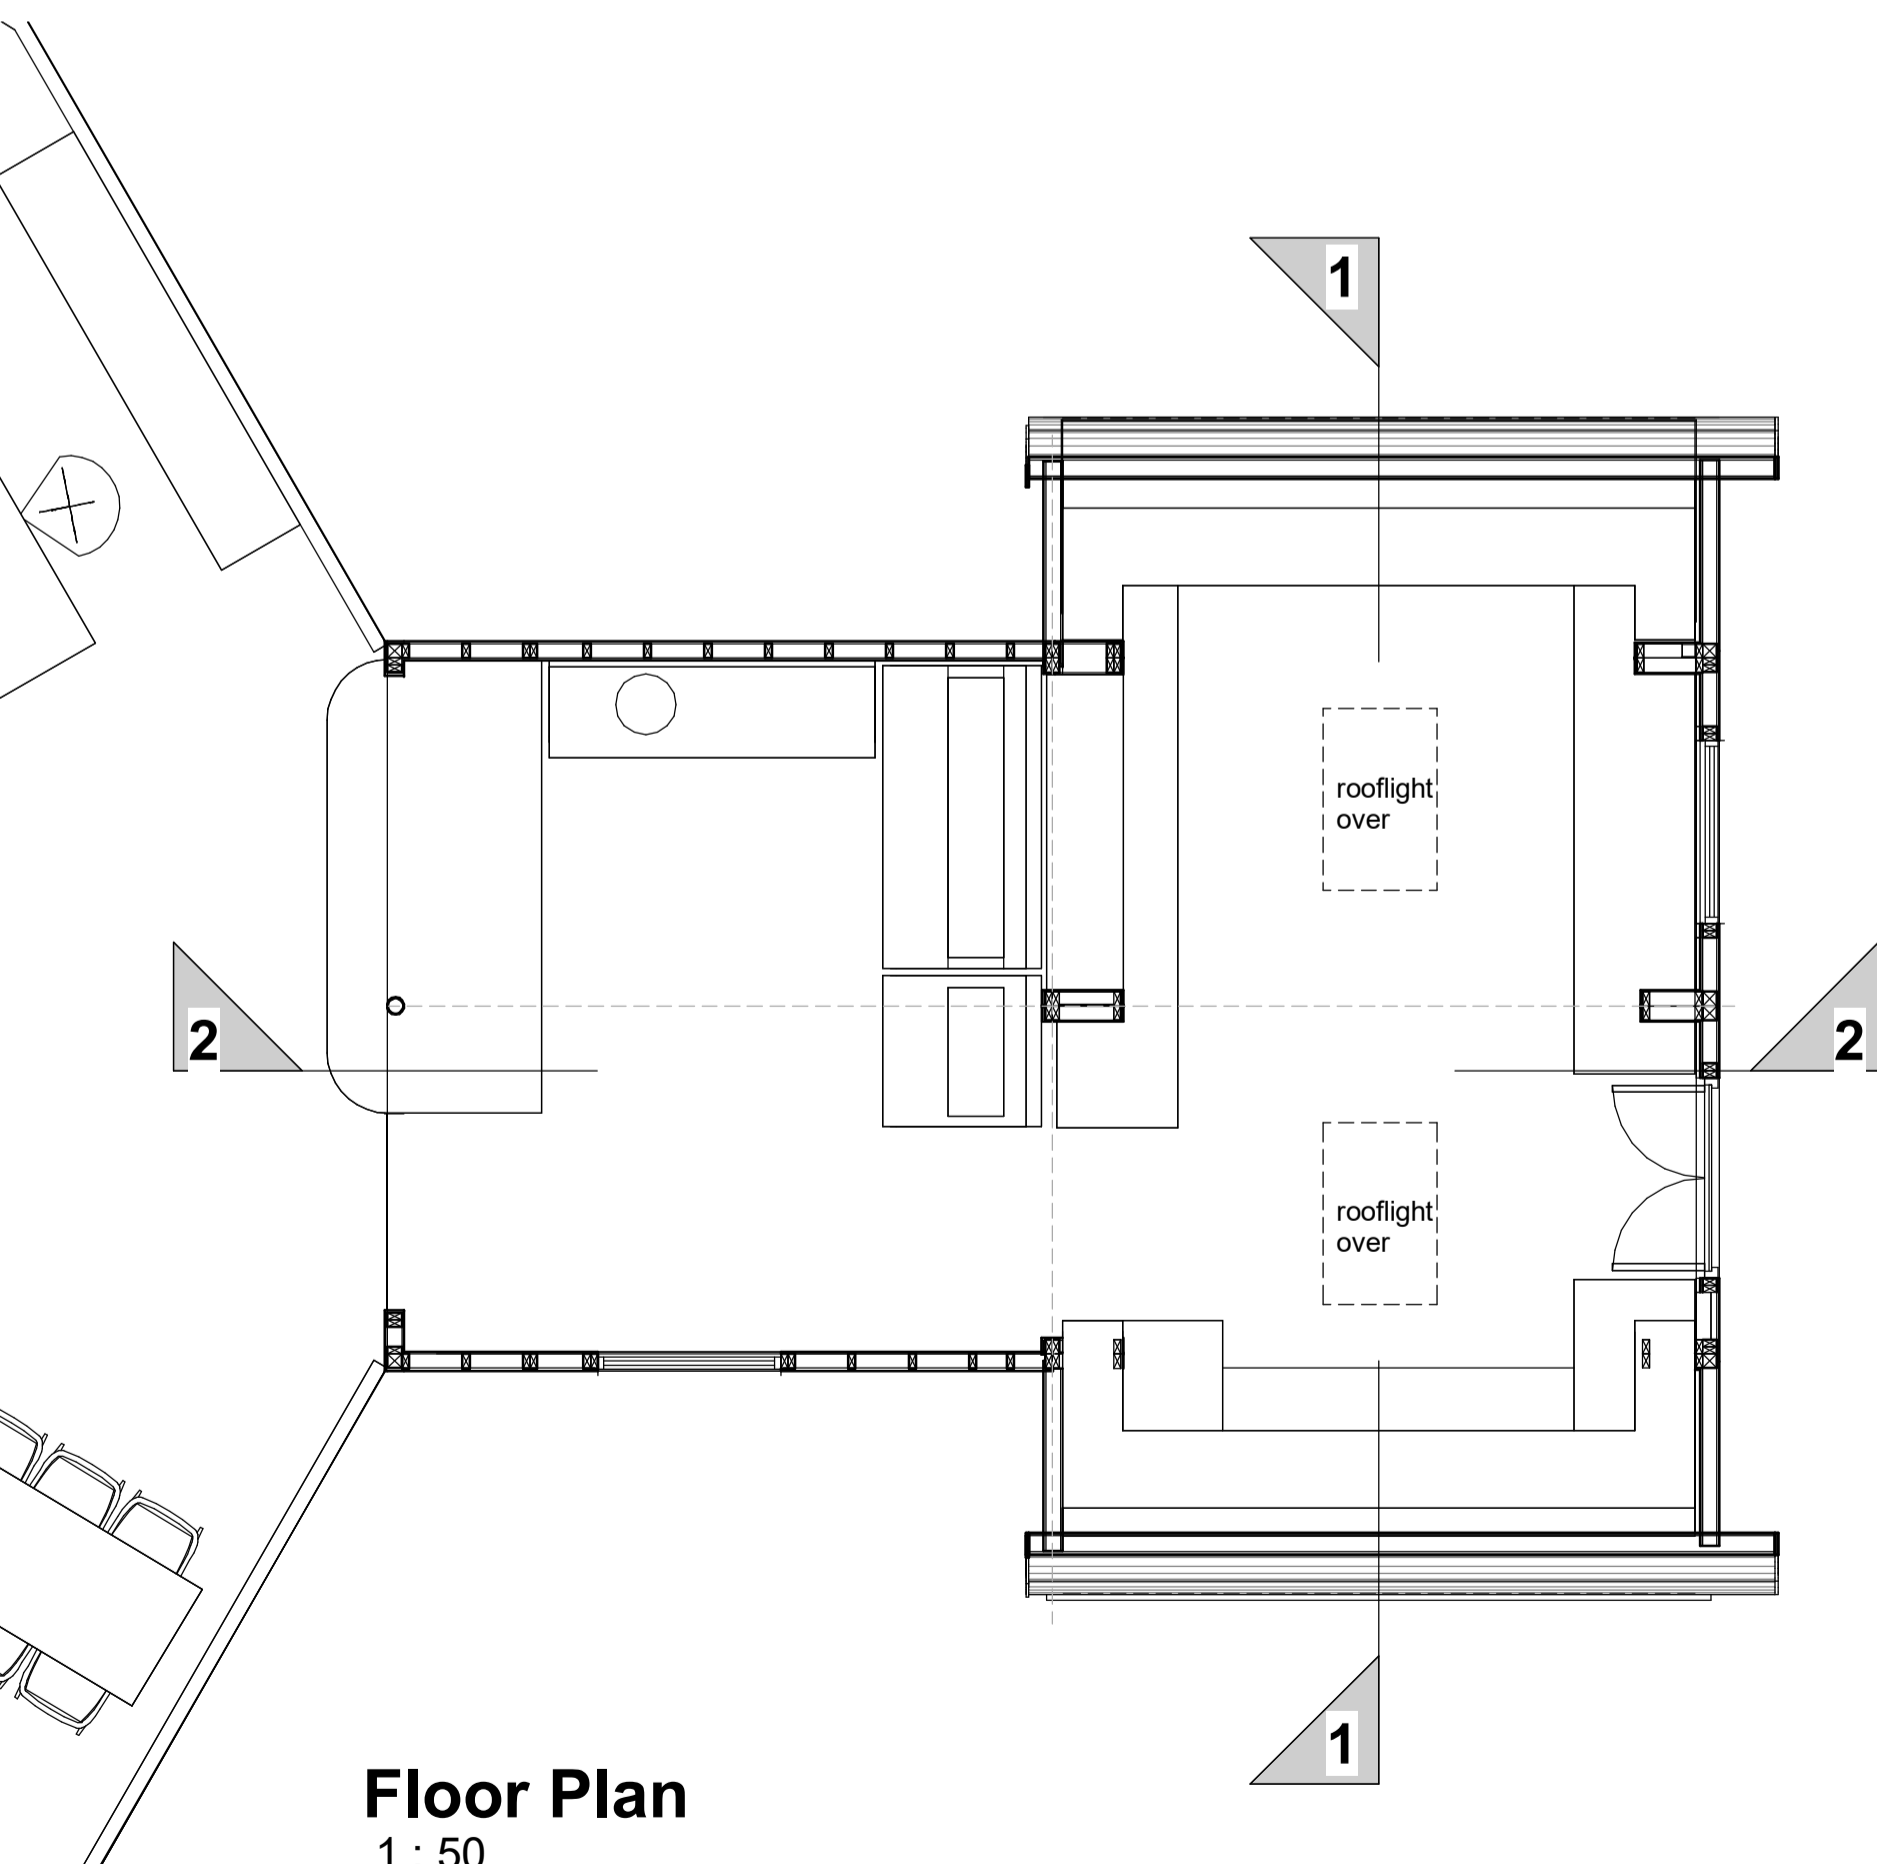

**Floor Plan**  
1 : 50

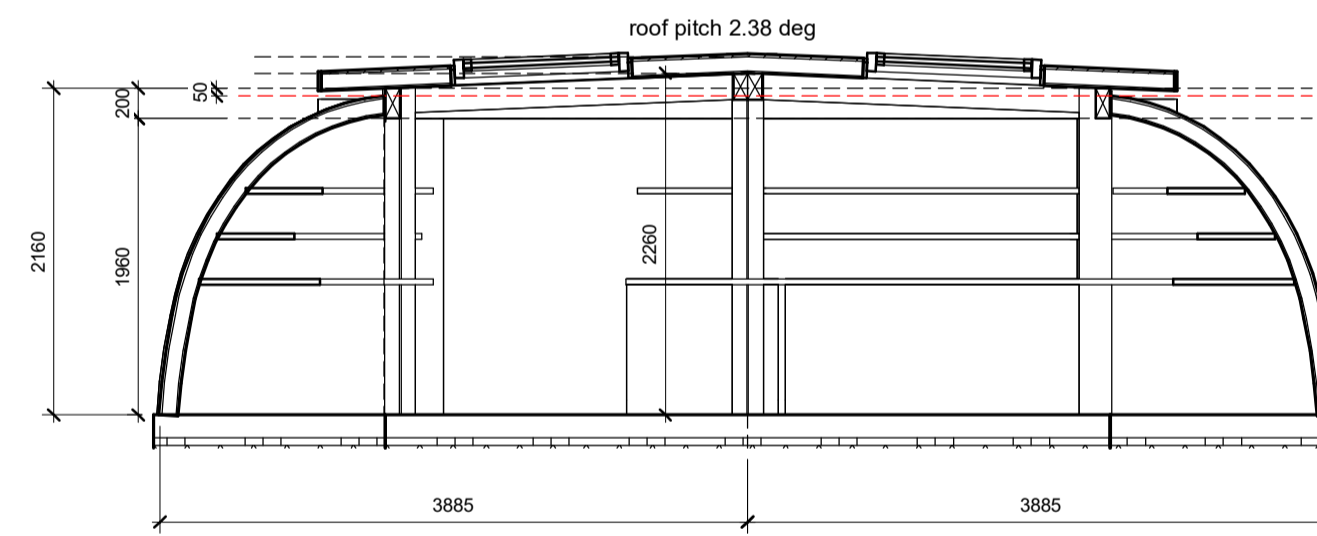

**Section 1 Through Width**  
1 : 50

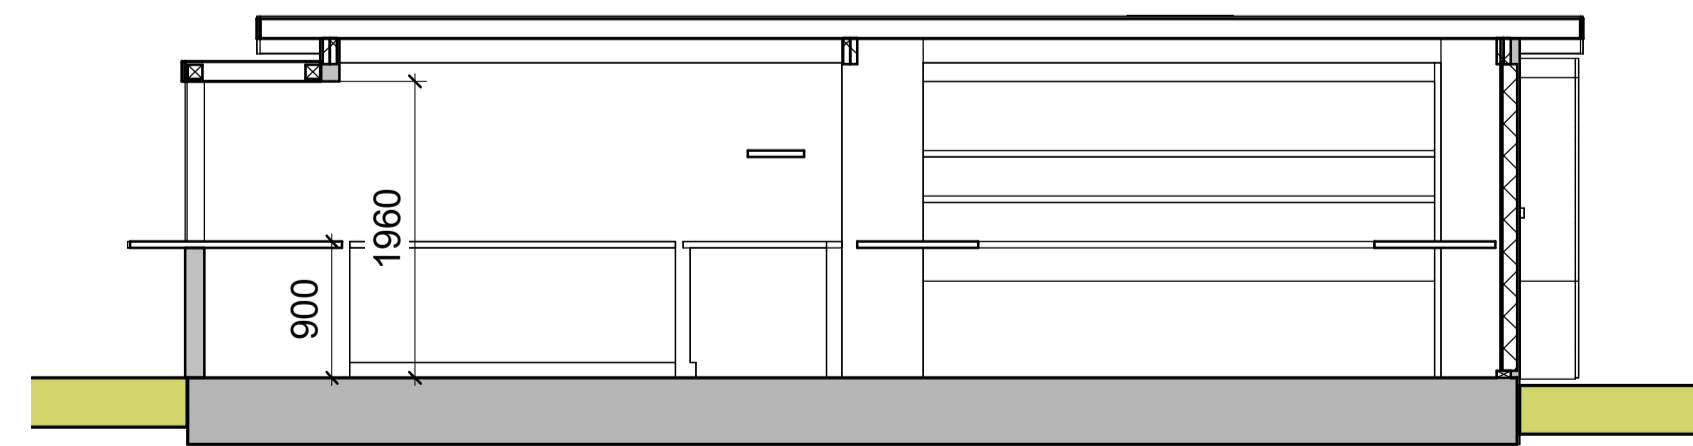

**Section 2**  
1 : 50

**Planning**  
This drawing has been prepared for workstages up to planning application purposes only and is not intended for construction. The scale bar should only be used to check the drawing has been reproduced to the correct size. No responsibility can be accepted for errors made by others in "scaling" from this drawing.

Tyack Architects Ltd own copyright of the original design work in the drawings, documents and digital files which cannot be copied, loaned or disclosed without written agreement. Please refer to our Standard Terms of Business.



Tyack Architects Ltd  
The Mann Institute  
Oxford Street  
Stroud-on-More  
GL6 6AA

T: 01658 651 400  
F: 01658 651 963  
E: info@tyackarchitects.com  
W: tyackarchitects.com

**PRELIMINARY**  
**Field Kitchen**  
BerryBank  
BerryBank Park Ltd  
Scale: 1 : 50@A1 Date: 21st Jan 2022  
Drawn/Checked/Author/Dr: 2987 CP - 01

Rev:

Copyright © Tyack Architects Ltd