




West Elevation
Scale 1:100



East Elevation
Scale 1:100

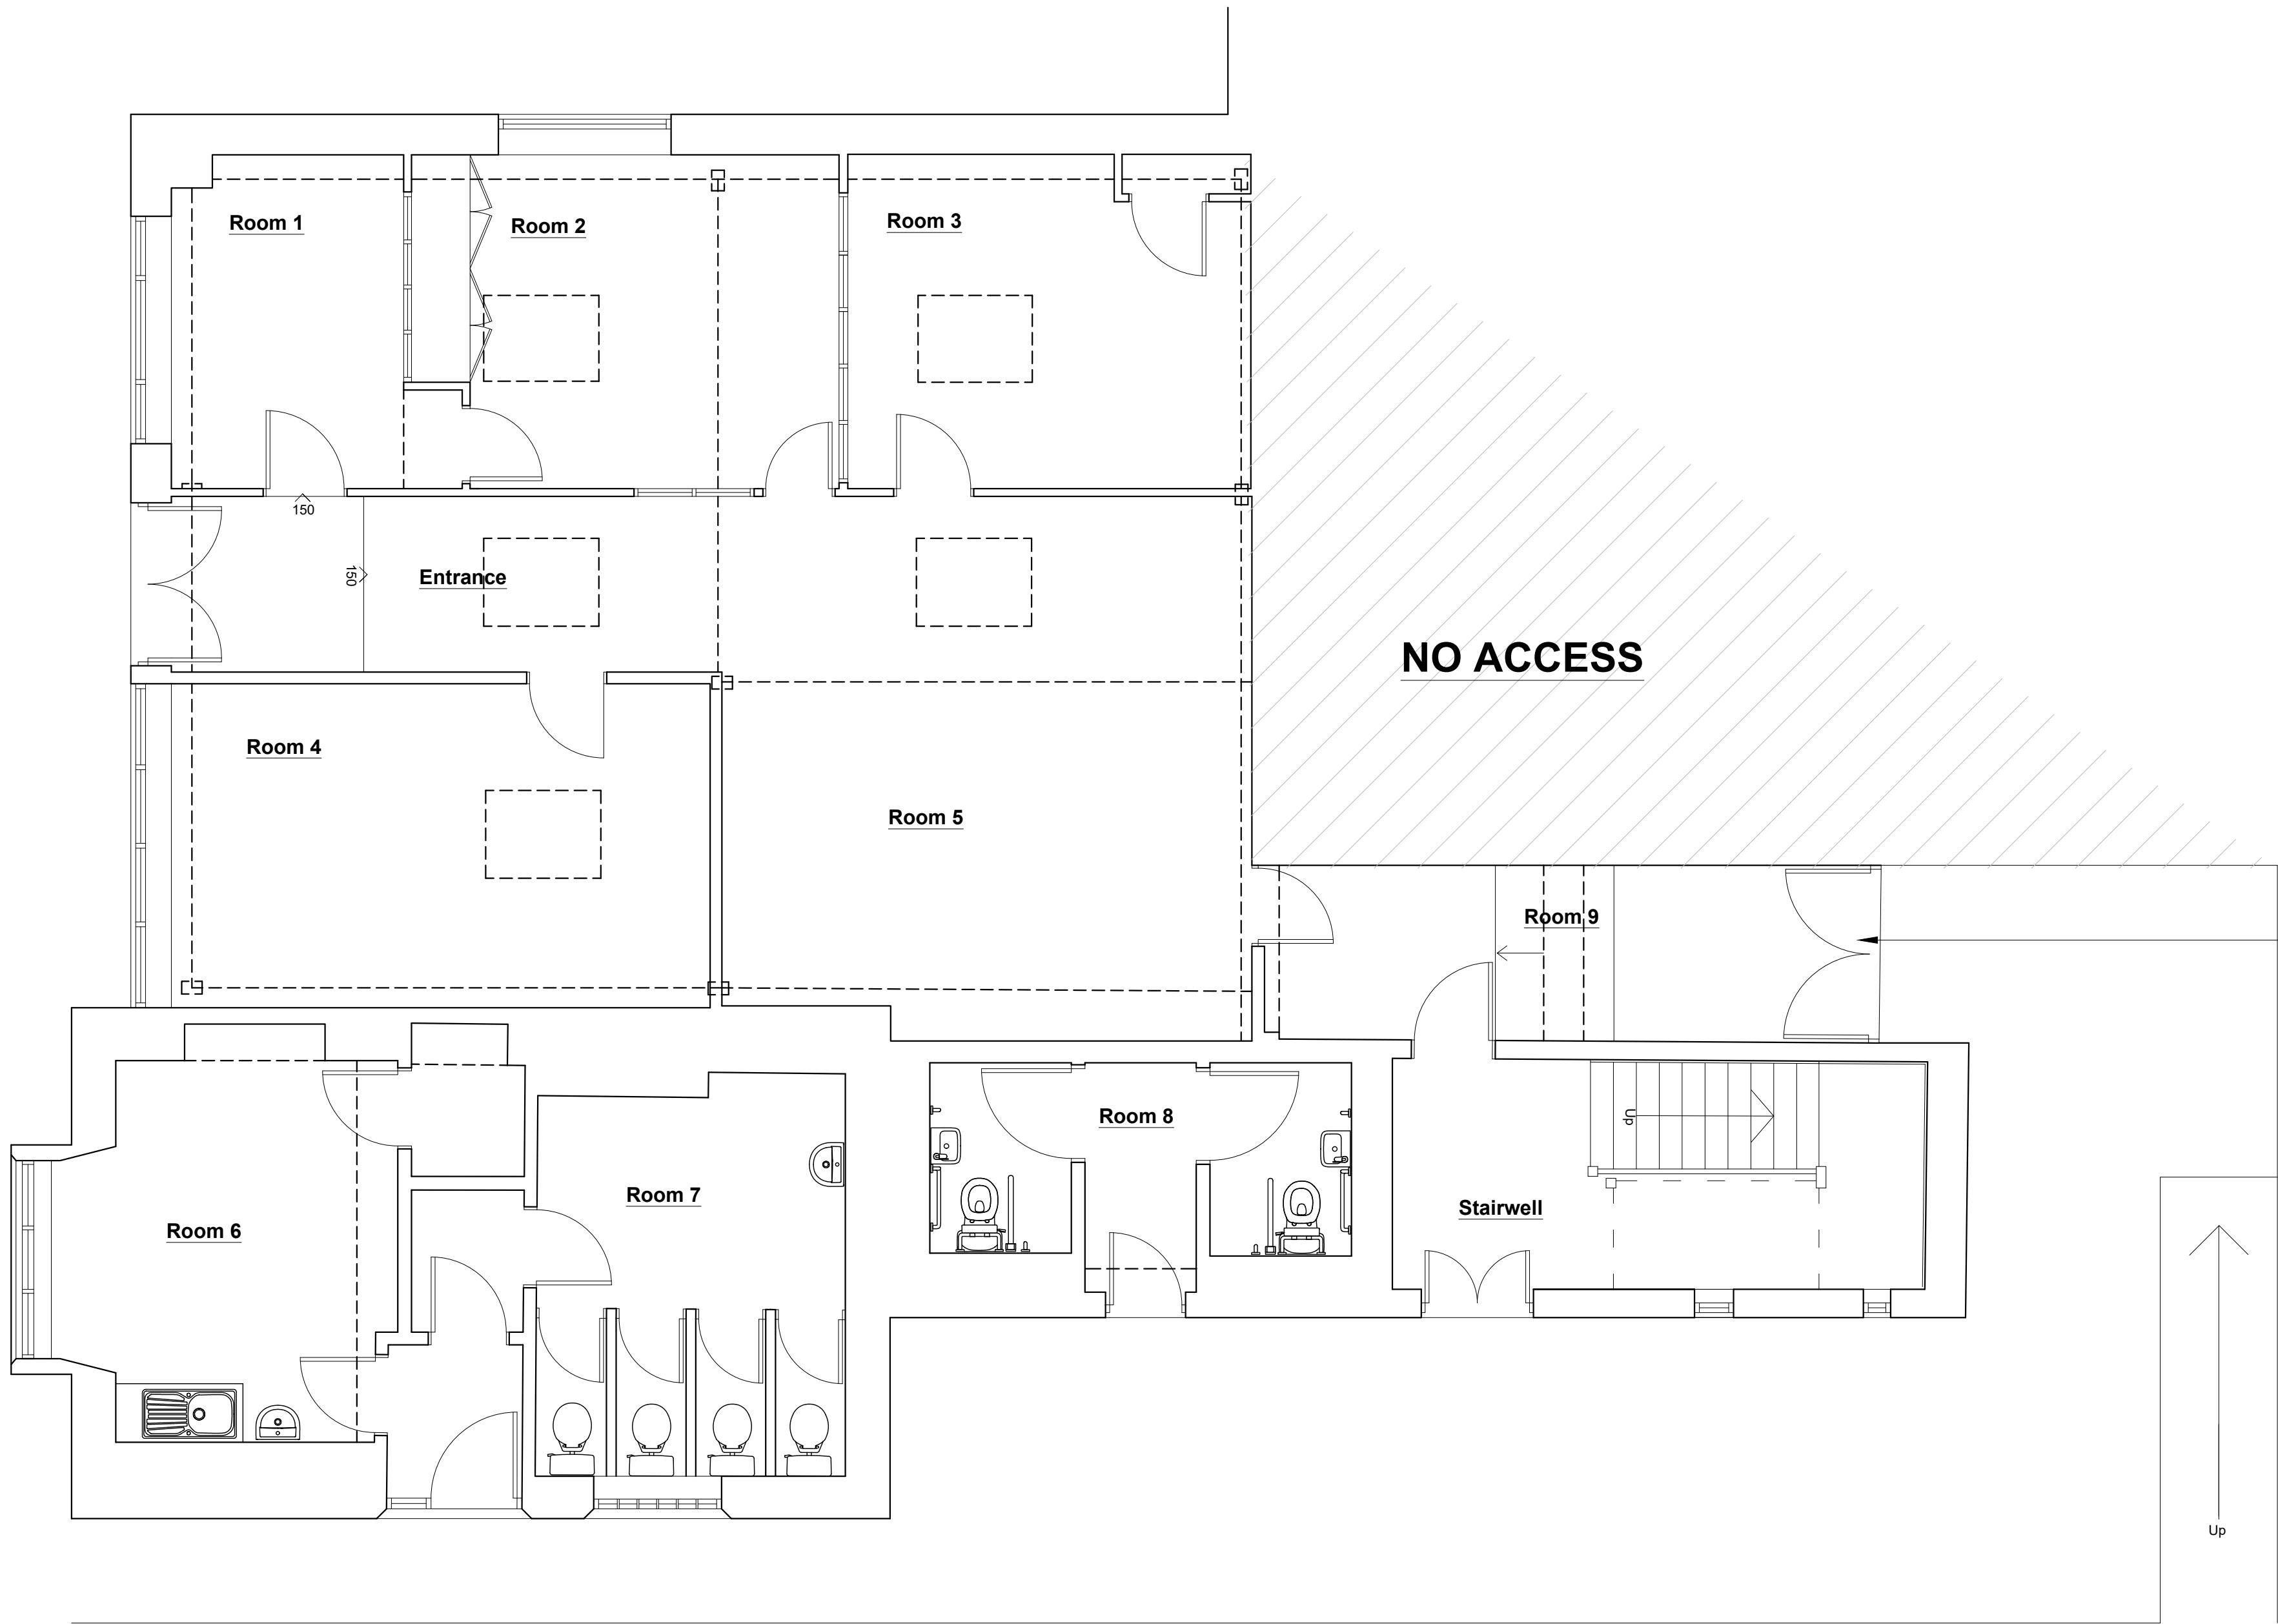

Ground Floor Layout
Scale 1:50

Refer to Drawing
21-418-213

- NOTES:
1. Figured dimensions to be taken in preference to scaled dimensions.
 2. Large scaled drawings to be taken in preference to small scale.
 3. Critical dimensions to be taken from site.
 4. If in doubt, the contractor must ask for clarification.
 5. These drawings and designs are the copyright of James Slater & Co. and may not be reproduced or used without permission.

Rev.ID	Rev.date	Rev.by	Comment

CLIENT:
Cotswold District Council

TITLE:
Existing Ground Floor Layout
Plan - East & West Elevations

STAGE:
Listed Building Consent

SITE:
The Old Railway
Cirencester
Gloucestershire
GL7 1QW

JAMES SLATER & CO
SURVEYING & ARCHITECTURE

19 Dyer Street
Cirencester
Gloucestershire
GL7 2PP
Tel: 01285 650686
Fax: 01285 644212

RICS
www.james Slater.co.uk

SCALES:
as stated @ A1

DATE: December 2021	DRAWN: MG	CHECKED: *
DRAWING NUMBER: 21-418-202	REV: *	