




NORTH ELEVATION

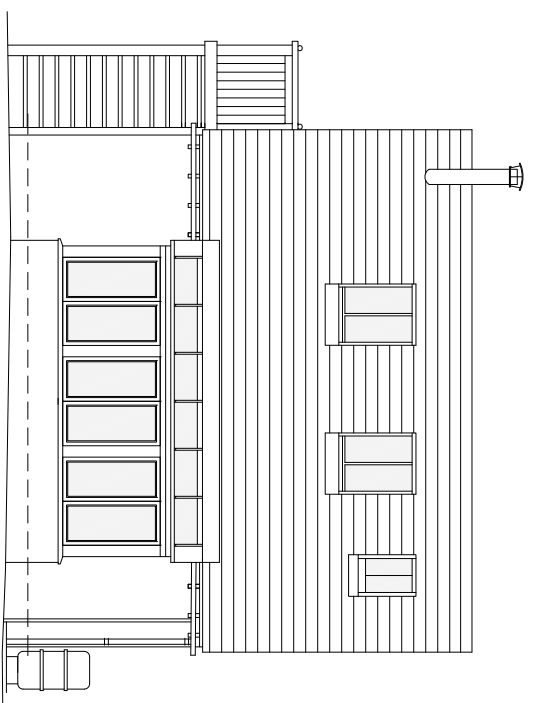


SOUTH ELEVATION

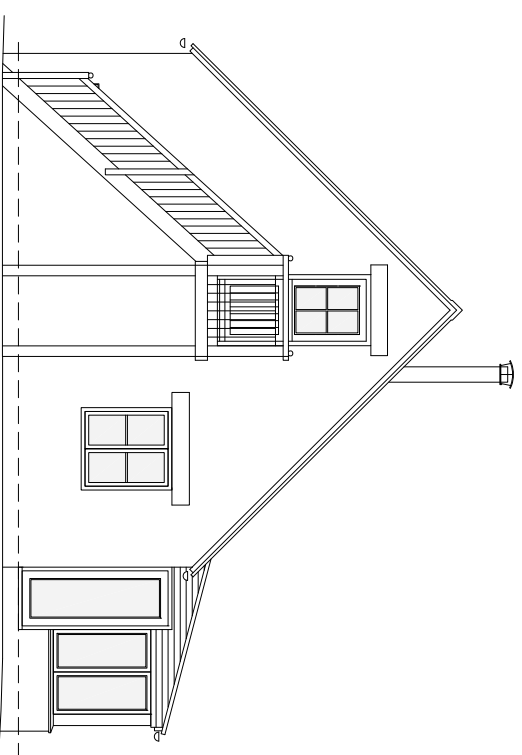


WEST ELEVATION

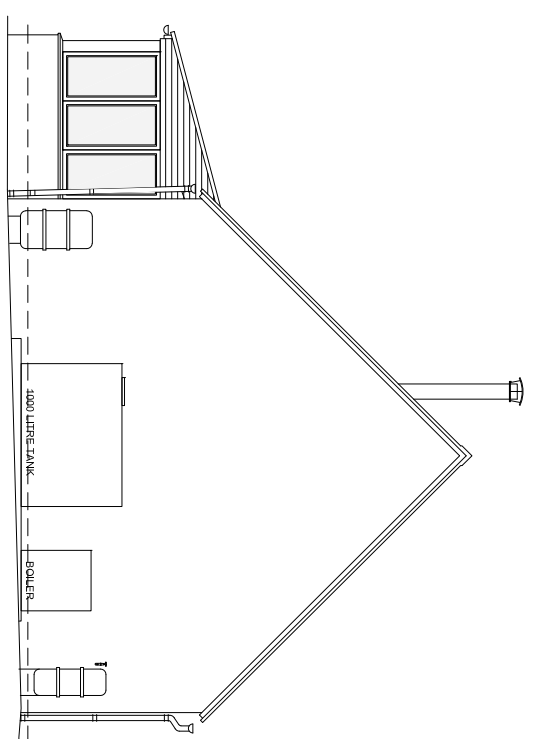





EAST ELEVATION

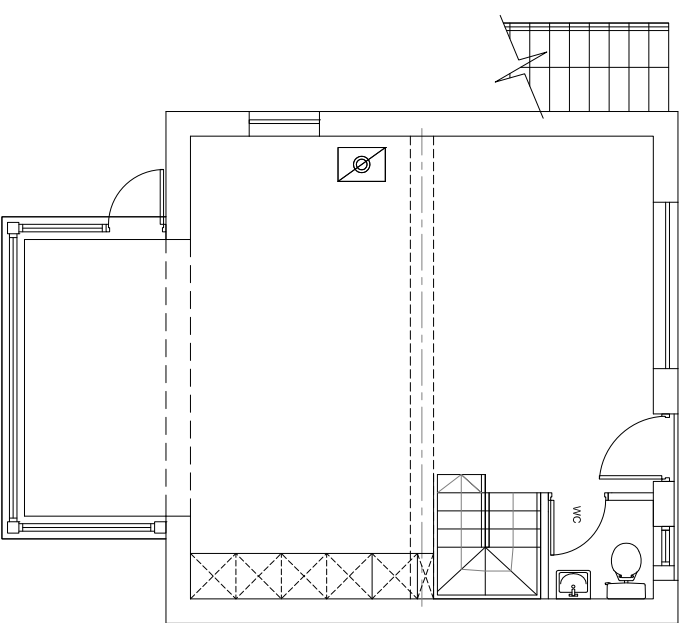

GROUND FLOOR PLAN

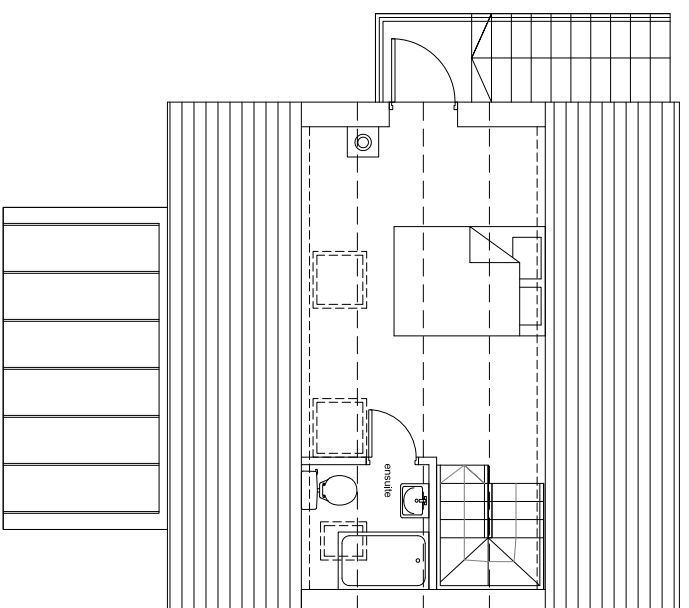

FIRST FLOOR PLAN

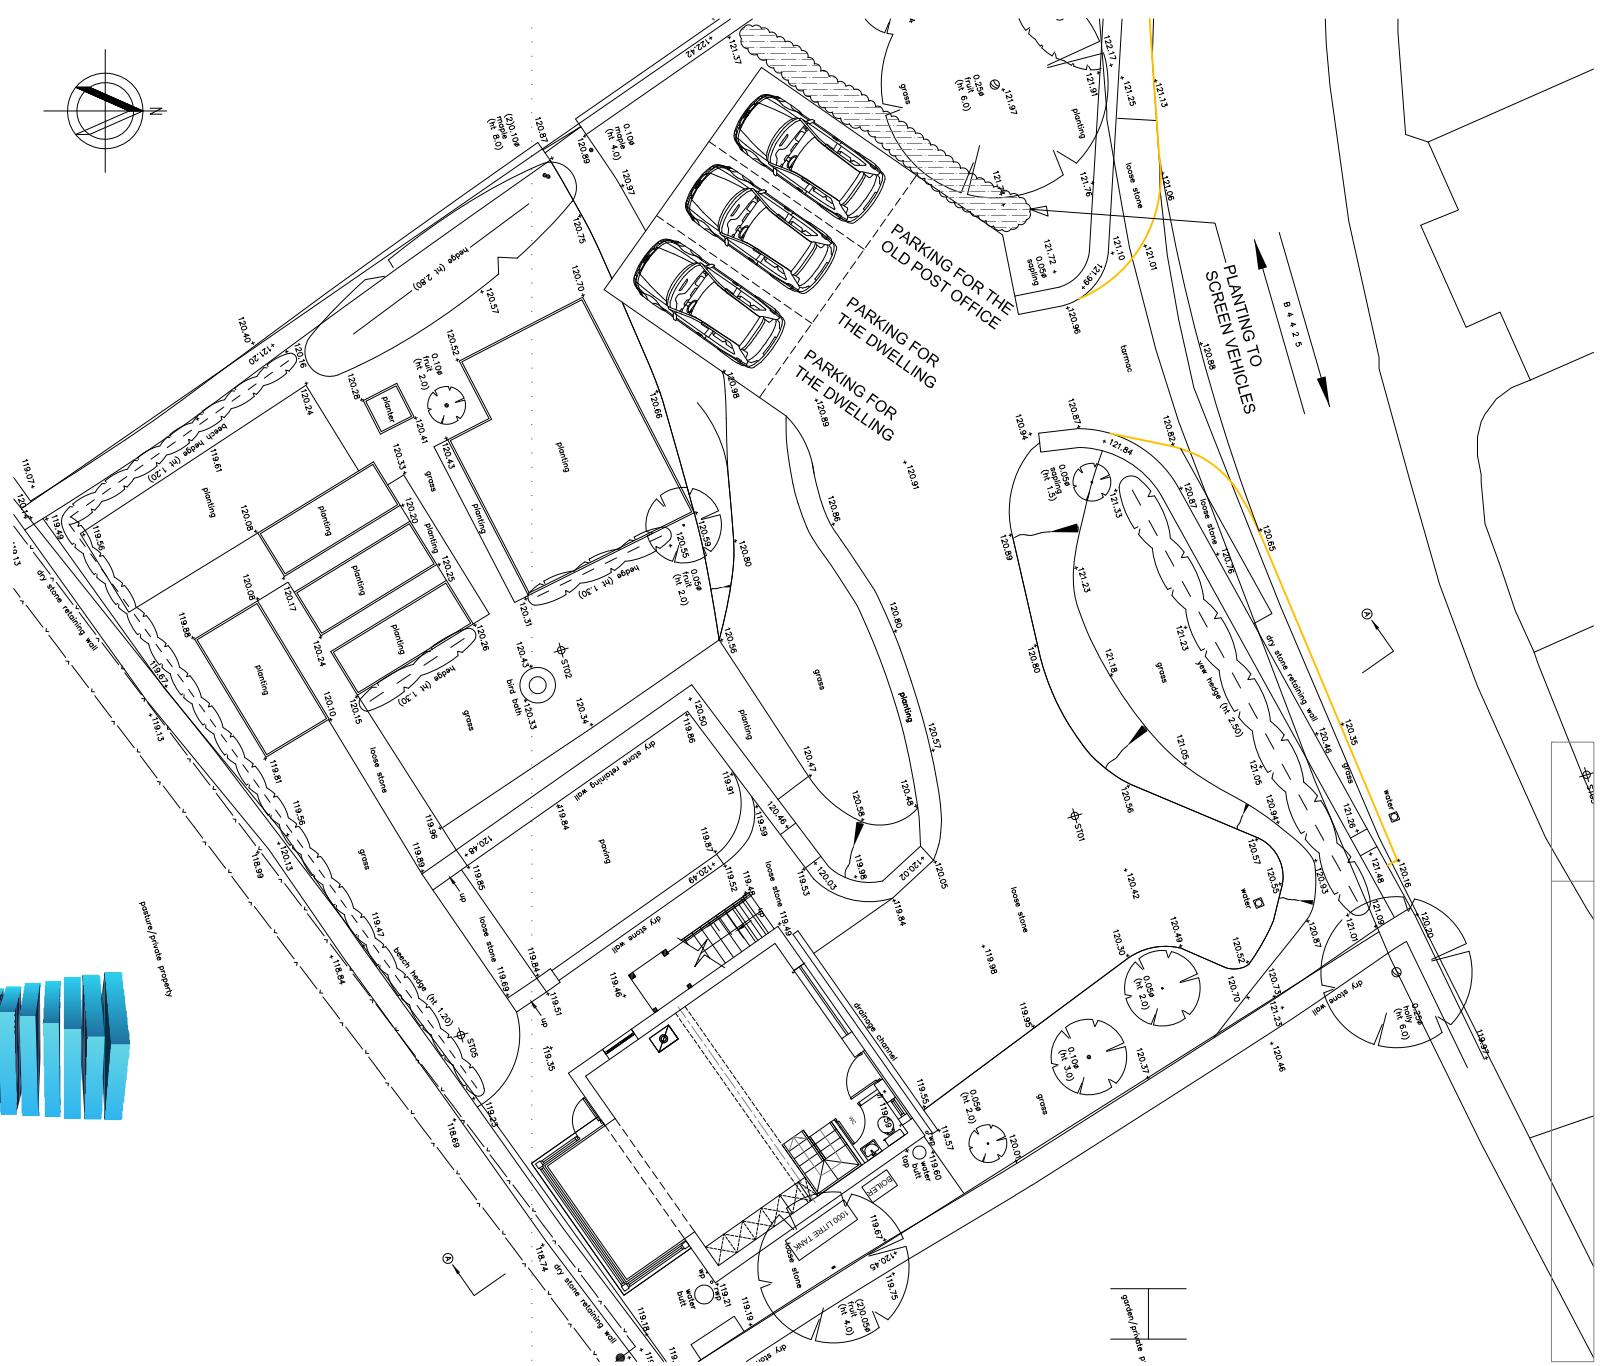 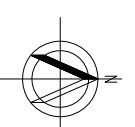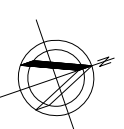

- NOTES:
1. Solid line drawings should not be taken from the drawing.
 2. All dimensions are in millimeters unless otherwise stated.
 3. All dimensions shall be checked on the ground and prior to commencement of work or the preparation of specialist drawings.
 4. All dimensions shall be checked on the ground and prior to commencement of work or the preparation of specialist drawings.
 5. All dimensions shall be checked on the ground and prior to commencement of work or the preparation of specialist drawings.
 6. If in doubt call.

REVISIONS



ERIC COLE ARCHITECTURE

Eric Cole Ltd, 15 The Woodmarket, Cirencester, Gloucestershire GL7 2PR
 T: +44 (0)1285 641234 E: mail@ericcole.co.uk W: www.ericcole.co.uk

PROJECT:	SWALLOW'S NEST, BIBURY
DWG TITLE:	EXISTING PLAN, ELEVATIONS & SITE PLAN
SCALE:	1:100/500
DWG NO.:	17.04203
REV.:	DATE: AUG 22
CHECKED:	DRAWN: JD