


NOTES:
 1. Scaled dimensions must not be taken from this drawing.
 2. This drawing must be read in conjunction with all relevant drawings, documents and information prepared by the Architects, other Consultants and Specialists.
 3. Any discrepancy on this drawing must be referred to the Architects and clarification obtained before any action by others and prior to commencement of work.
 4. All dimensions must be checked on site before any action by others and prior to commencement of work or the preparation of Specialists drawings.
 5. The copyright of this drawing remains with the Architects.
 6. If in doubt ask!

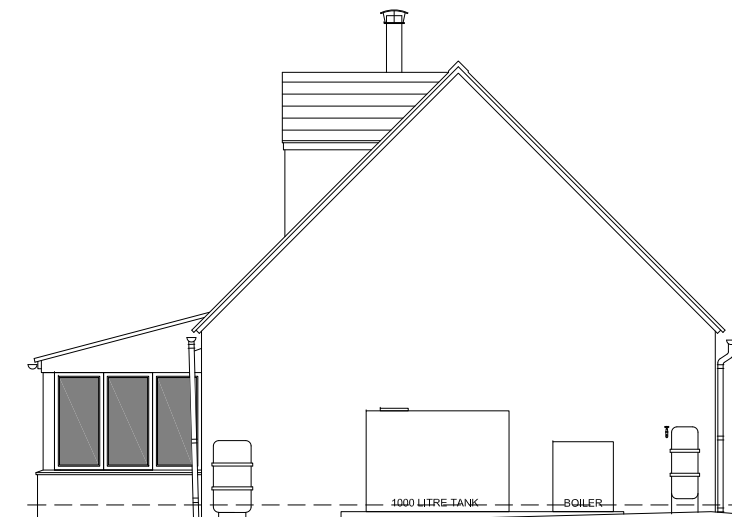


NORTH ELEVATION




EAST ELEVATION




SOUTH ELEVATION

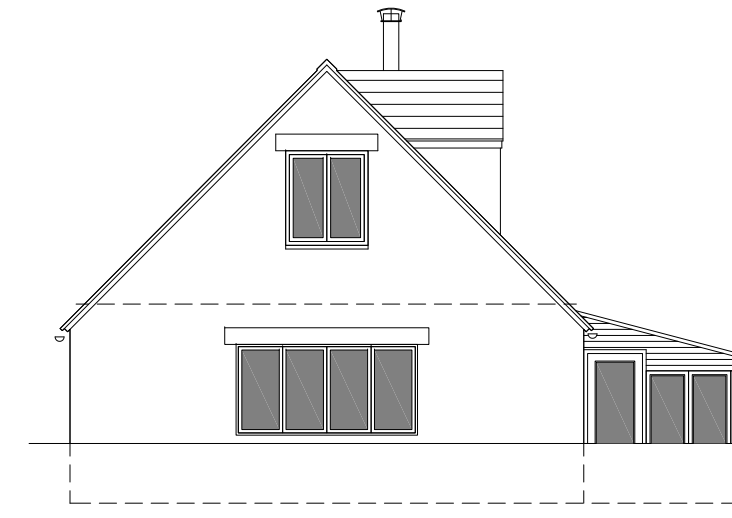


WEST ELEVATION

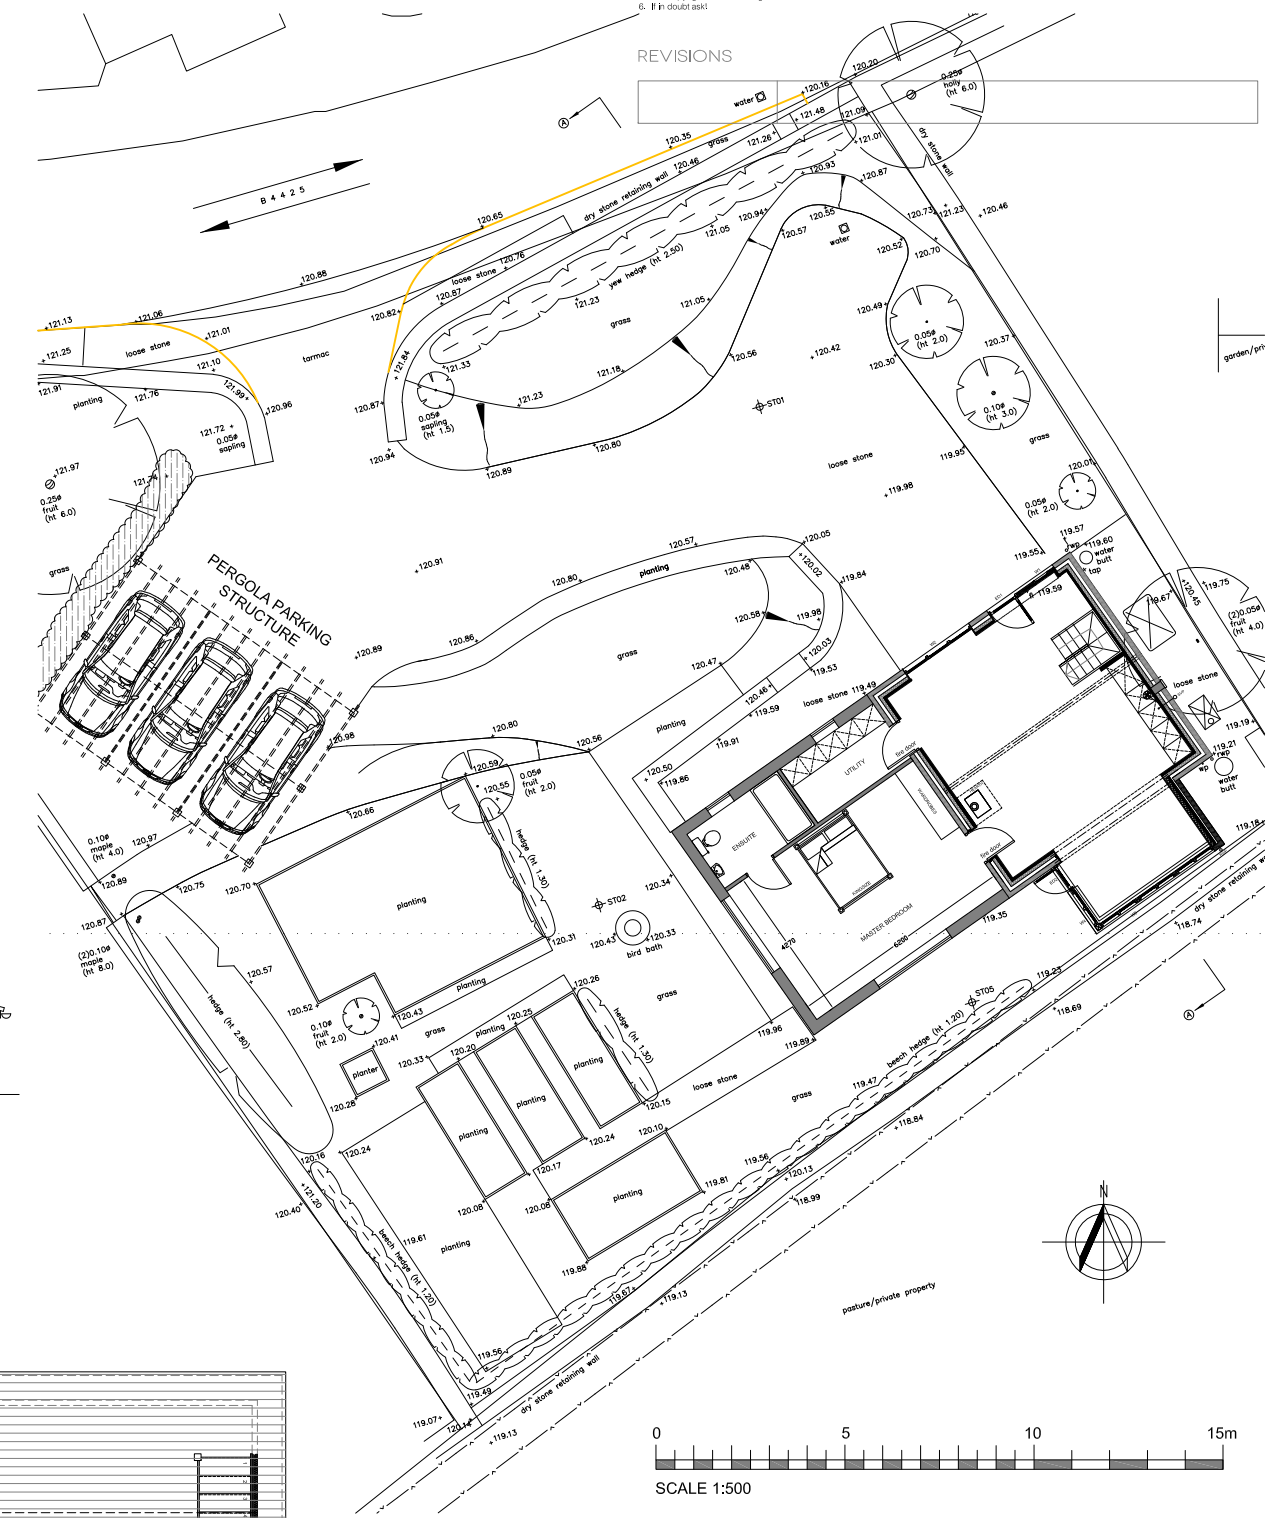

0 5 10 15m
 SCALE 1:500

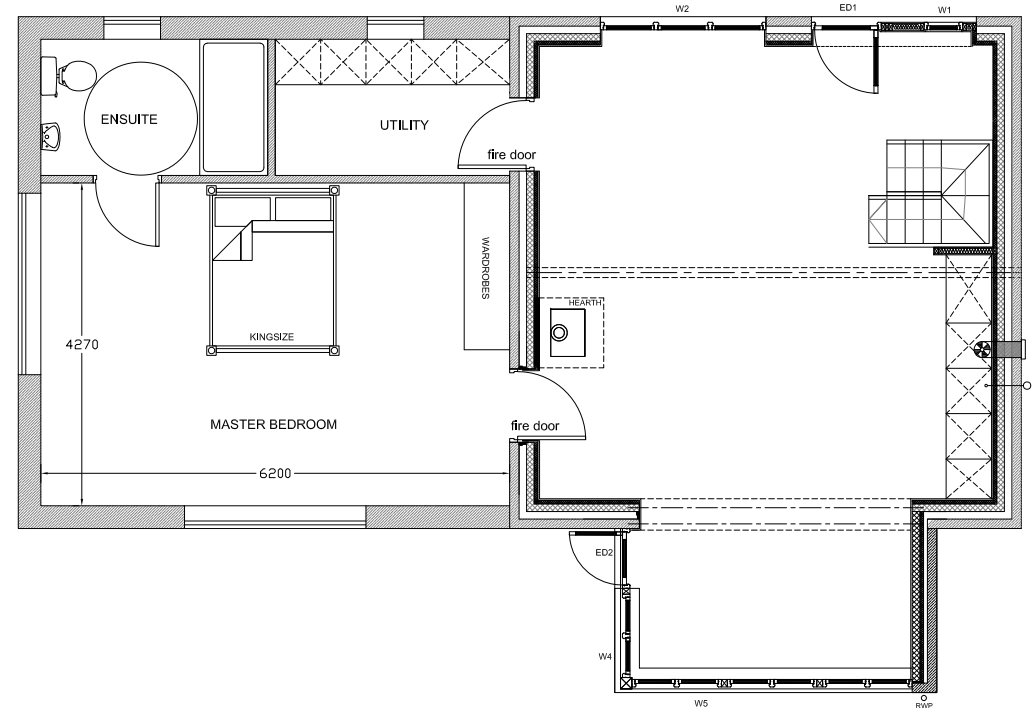

GROUND FLOOR PLAN

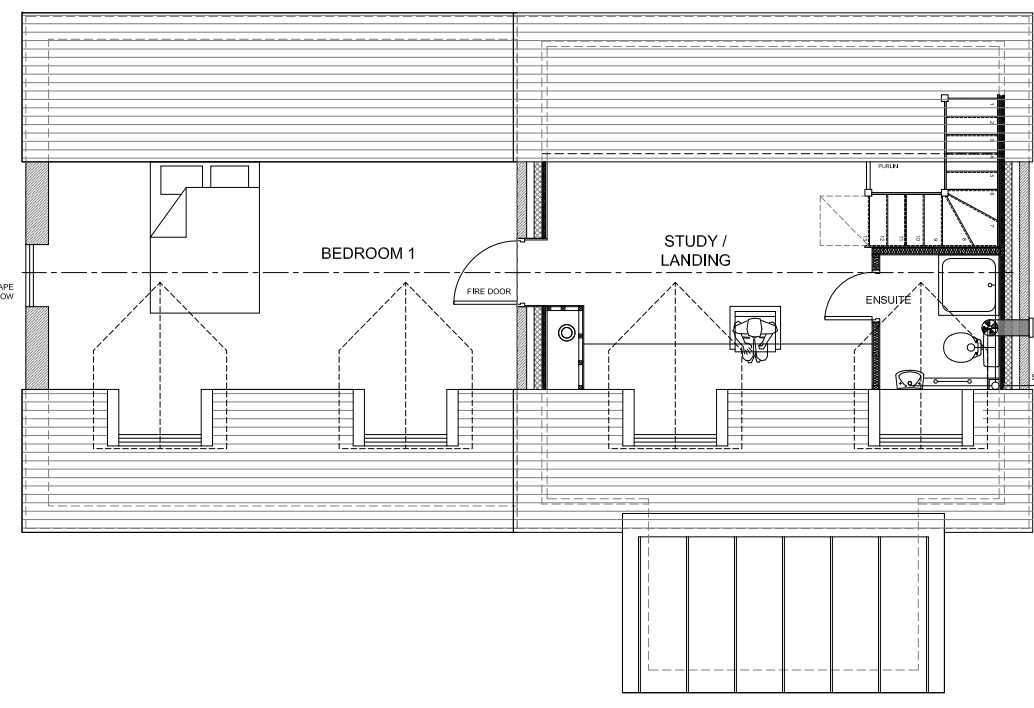

FIRST FLOOR PLAN

0 1 2 3 4 5m
 SCALE 1:100



ERIC COLE ARCHITECTURE

Eric Cole Ltd. 15 The Woolmarket, Cirencester, Gloucestershire GL7 2PR
 T: +44 (0)1285 641234 E: mail@ericcole.co.uk W: www.ericcole.co.uk

PROJECT:	LAND OPPOSITE THE OLD POST OFFICE, BIBURY		
DWG TITLE:	PROPOSED EXTENSION		
SCALE:	1:100/500	DRAWN: JD	CHECKED:
DWG NO:	17.042.04	REV:	DATE: JULY 22