


Do not scale from this drawing for construction or acquisition purposes. Responsibility is not accepted for errors made by others in scaling from this drawing. All construction information must be taken from figured dimensions only. All dimensions and levels must be checked on site and discrepancies between drawings and specification must be reported to Lewis Critchley Architects.  
© Copyright Lewis Critchley Architects



**Proposed Front Elevation\_North West**

**1 : 100@A3**

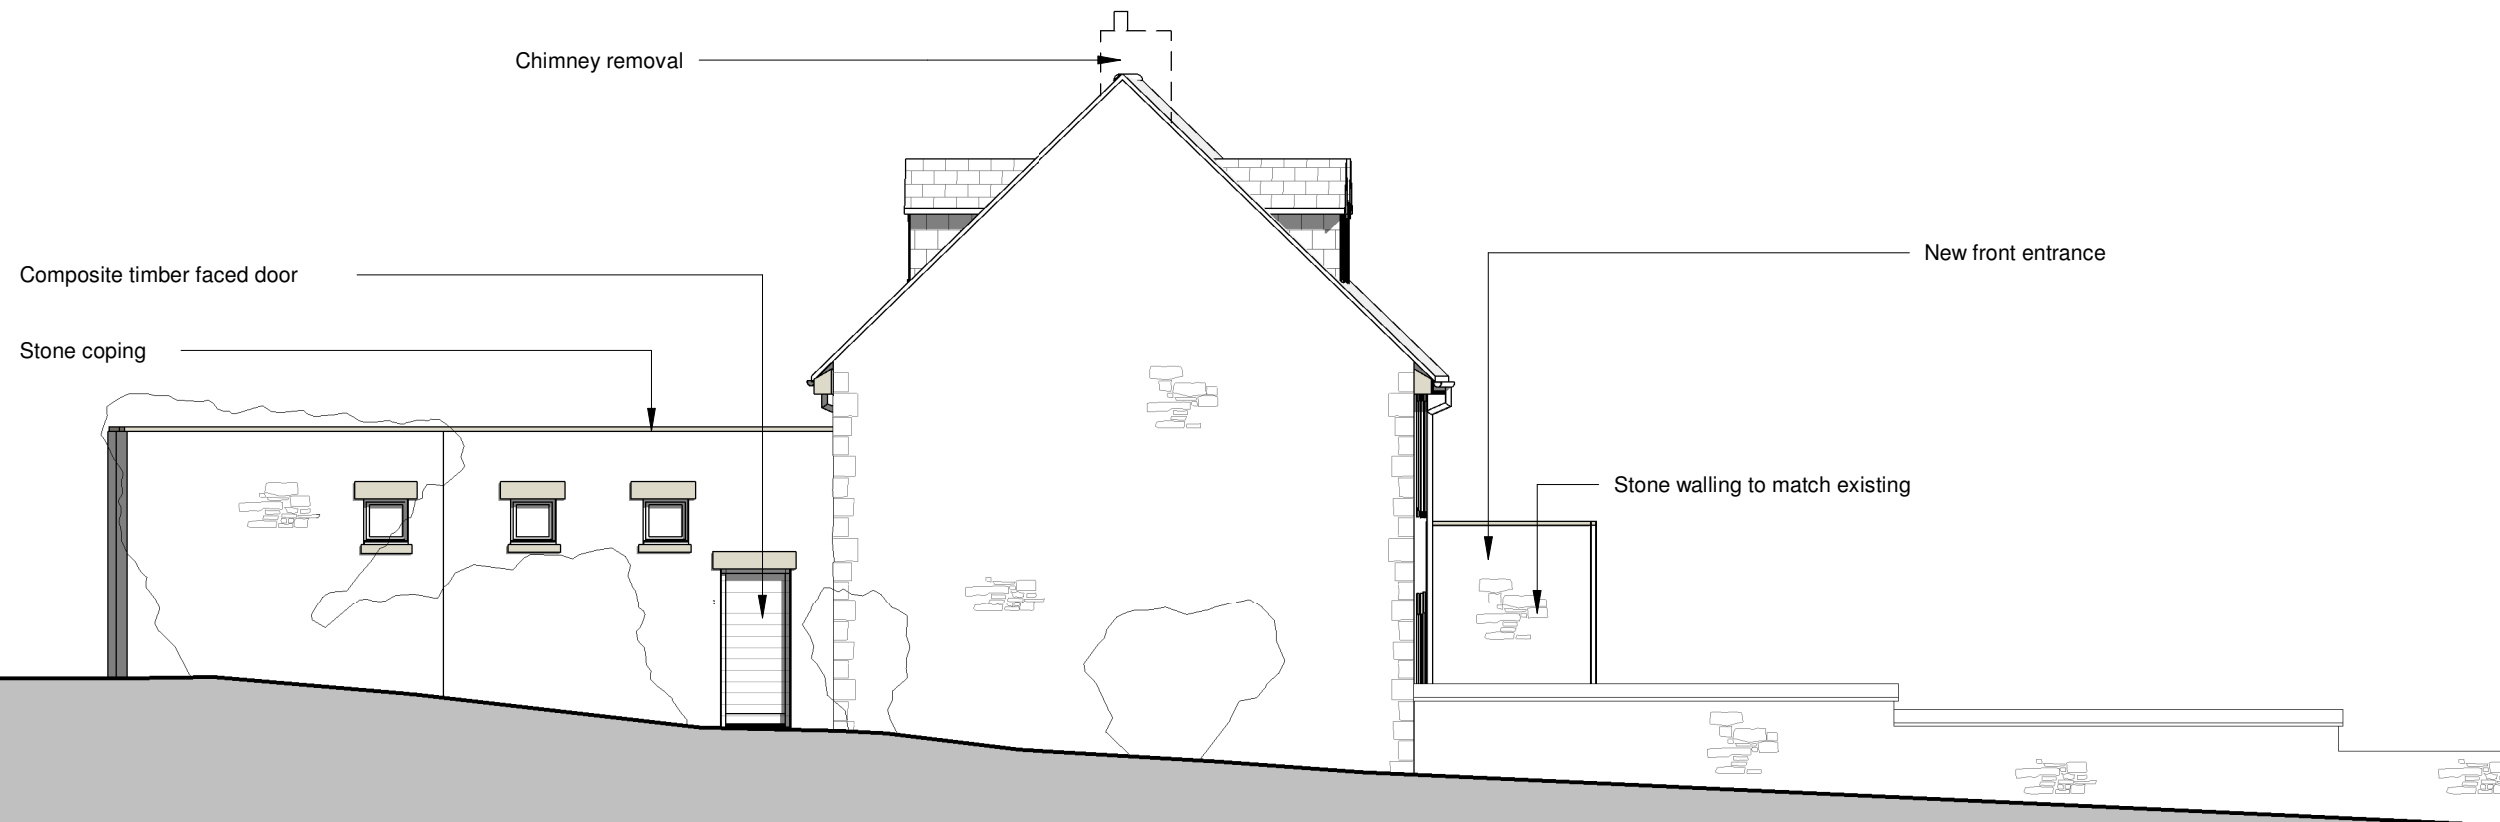

**Proposed Side Elevation\_North East**

**1 : 100@A3**

Rev.	Date	Drawn	Checked	Description
------	------	-------	---------	-------------

**LCA**  
Lewis Critchley  
Architects

1 Lynworth Lane,  
Twynning,  
Tewkesbury,  
Gloucestershire,  
GL20 6DD

Telephone: 07769642827  
Email: lmc@lewisritchleyarchitects.co.uk  
Web: www.lewisritchleyarchitects.co.uk

This drawing is purely for discussion purposes only. It is not to be taken as a proposal for construction detailing, and instead it is primarily intended to convey the overall spatial layout of the building or parts of it. Please refer to the developed production information drawings for detail, construction and measurement purposes.

**PLANNING ISSUE**

**Project Title:**  
Birdlip View,

**Client:**  
Mr Jack Joy & Miss Emily

**Drawing Title:**  
Proposed Elevations - Sheet 1

**File Number:** H158

**Drawn By:** LMC

**Checked By:** LMC

**Scale@A3:** 1 : 100 **Date:** 18/05/2021

**Dwg No:** (00)005 **Rev:**