



1 REAR/EAST ELEVATION  
Scale: 1:200

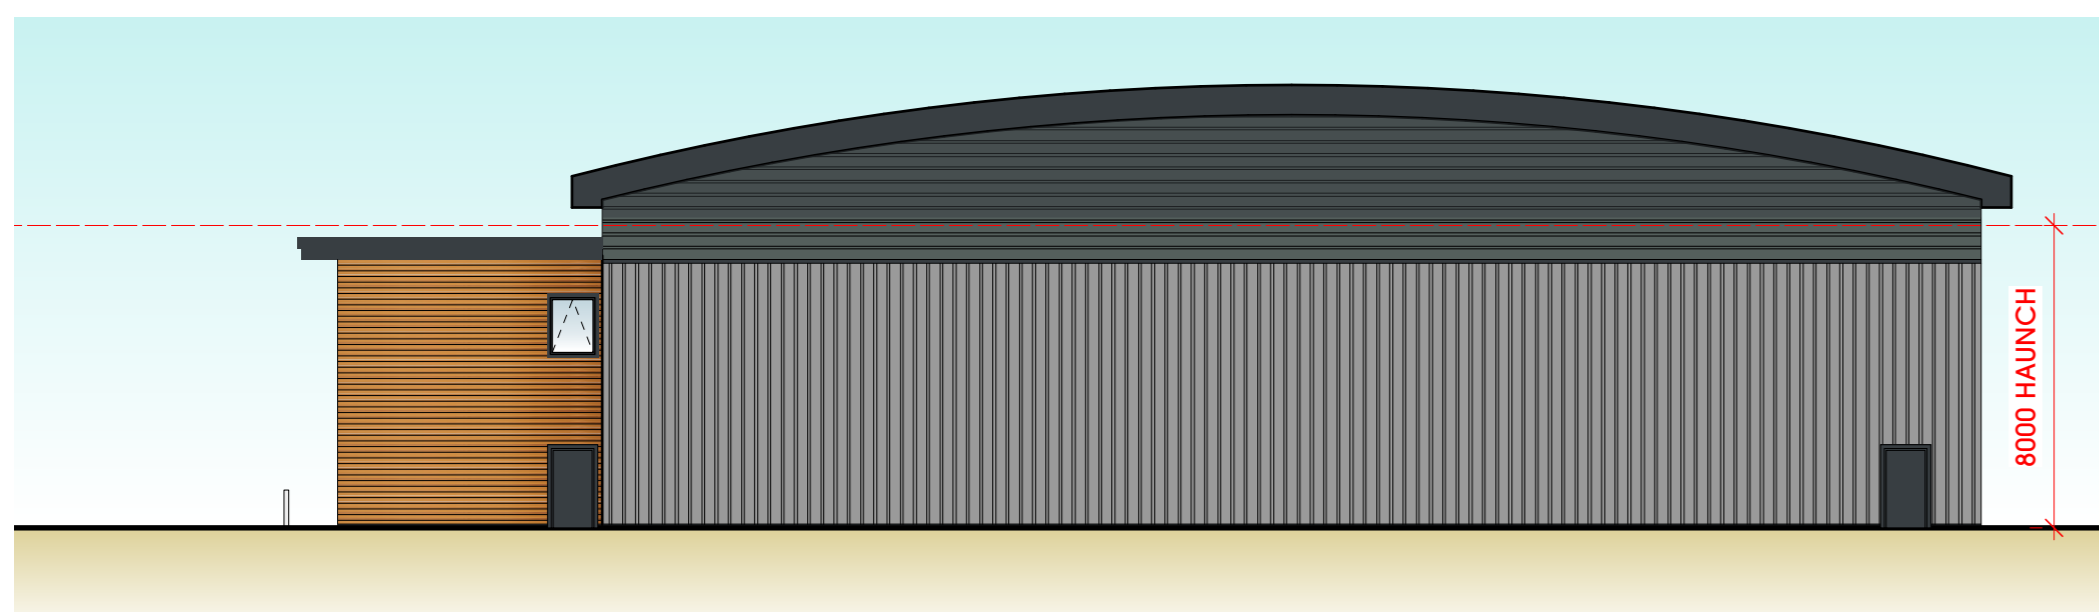

2 FRONT/WEST ELEVATION  
Scale: 1:200



3 SIDE/SOUTH ELEVATION  
Scale: 1:200

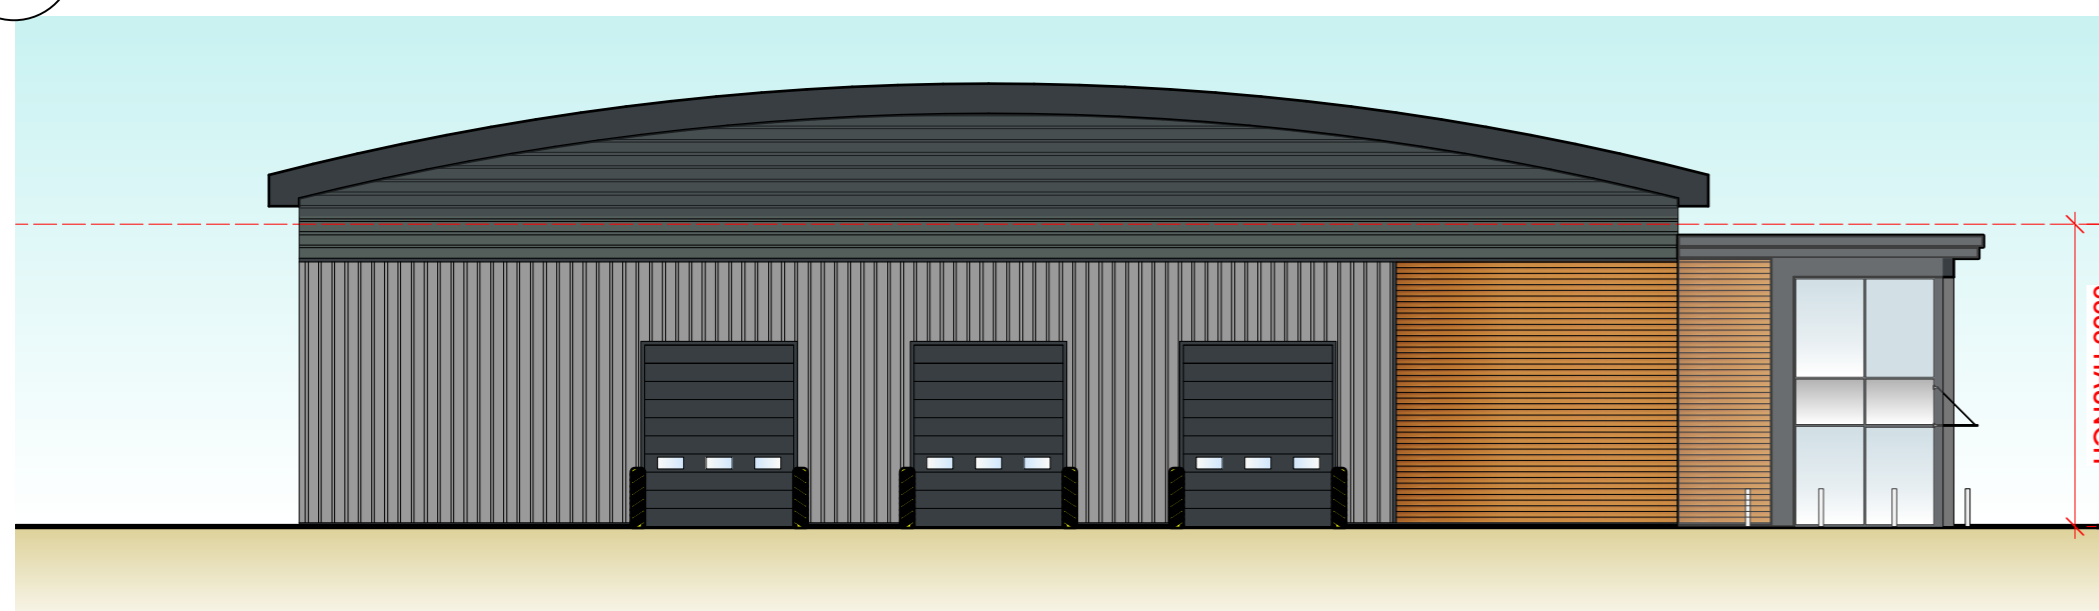

4 SIDE/NORTH ELEVATION  
Scale: 1:200

**MATERIALS NOTES**

- ROOF**  
CURVED ROOF TO BE CONSTRUCTED USING BUILT UP STEEL CLADDING. TATA TWIN THERM QUANTUM.  
COLOUR - GOOSEWING GREY BS10A05  
RADIUS SET TO INSIDE OF LINER SHEET AT 75m
- WALLS**  
FULL HEIGHT CLADDING TO PERIMETER OF BUILDING. CLADDING ZONES TO BE EITHER:  
- HORIZONTALLY INSTALLED FEATURE MICRO RIB CLADDING TO OFFICE AREA  
COLOUR = ALASKA GREY RAL 7016 TO OFFICE AREA  
- OAK/CEDAR COMPOSITE TIMBER CLADDING TO OFFICE AREA  
- VERTICALLY INSTALLED BUILT UP CLADDING TATA TWIN THERM TO WAREHOUSE ZONES  
- HORIZONTALLY INSTALLED BUILT UP CLADDING TATA TWIN THERM AT HIGH LEVEL
- SERVICE DOORS**  
4m WIDE x 4.8m HIGH LEVEL ACCESS SECTIONAL DOORS.
- DOORS TO INCLUDE VISION PANELS AS INDICATED ON DRAWINGS.  
COLOUR - ANTHRACITE GREY (RAL 7016)

**FIRE EXIT DOORS**  
GALVANISED STEEL DOORS AND FRAMES.  
COLOUR - ANTHRACITE GREY (RAL 7016)

**WINDOWS**  
PC ALUMINIUM DOUBLE GLAZED UNITS WITH OPENING LIGHTS.  
FRAME COLOUR - ANTHRACITE GREY (RAL 7016)


**CURTAIN WALLING/ENTRANCE DOORS**  
PC ALUMINIUM CURTAIN WALLING SYSTEM WITH MANUAL ACCESS DOORS  
(WIRED FOR FUTURE MECHANICAL ACCESS)  
FRAME COLOUR - ANTHRACITE GREY (RAL 7016)  
SPANDREL PANELS INSTALLED LOCALLY TO GLAZING INLINE WITH OFFICE WALL SETTING OUT.

**FEATURE FLASHING**  
FEATURE PC ALUMINIUM FLASHING TO CURTAIN WALLING AREAS AS SHOWN ON ELEVATIONS.  
COLOUR - ANTHRACITE GREY (RAL 7016)

**RAINWATER GOODS**  
SIPHONIC DRAINAGE SYSTEM BY SPECIALIST TBC.

**FASCIA/SOFFIT/EAVES DETAILING**  
POWDER COATED ALUMINIUM FASCIA, SOFFIT AND EAVES.  
COLOUR - ANTHRACITE GREY (RAL 7016)

**CANOPIES**  
GLAZED CANOPY TO BE INSTALLED ABOVE ENTRANCE DOORS  
SPEC TBC

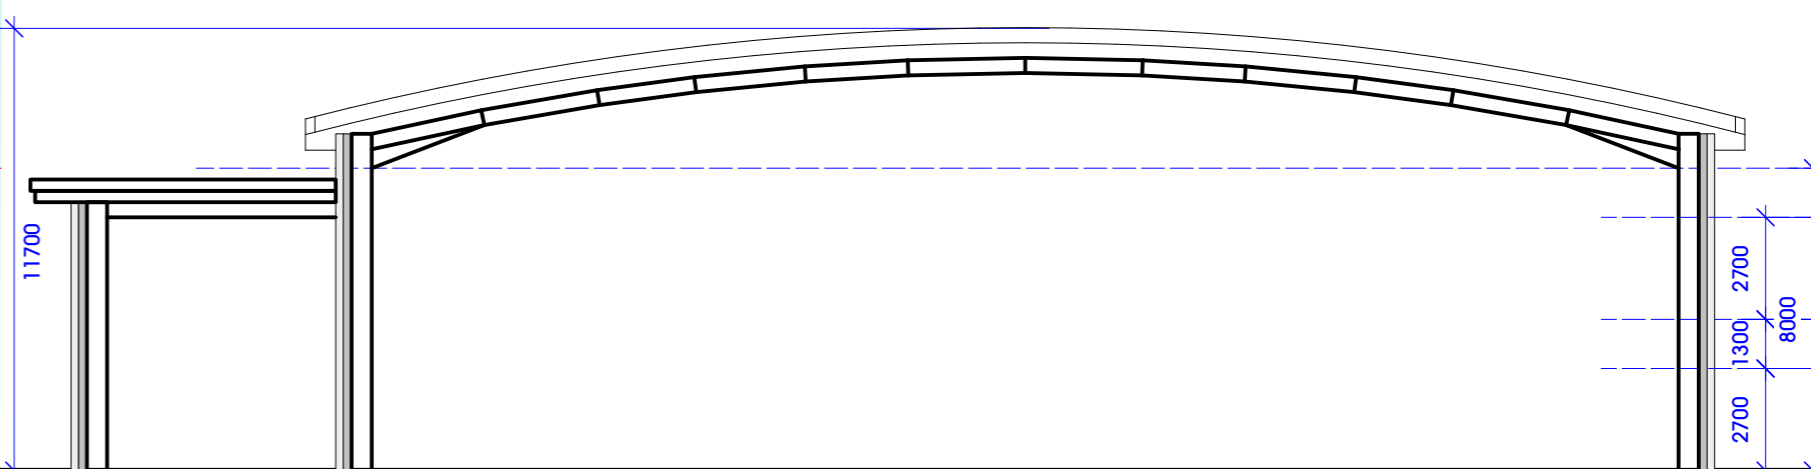

5 SIDE/SOUTH ELEVATION  
Scale: 1:200

Rev.	Date	Description	Drawn
D	10/07/2022	Section added, elevations tidied up	DE
C	04/05/23	Updated in line with floor plan changes	AB
B	19/05/2023	Updated grid lines and rooflights	DE
A	31/03/2022	Issued office, mirrored door, general updates	DE

**htcarchitects**  
York Place Studio  
8 Britannia Street  
Leeds  
LS1 2DZ  
T: (0113) 244 3457  
W: www.htcarchitects.co.uk  
E: info@htcarchitects.co.uk

client  
**Tungsten Properties**

project  
**Love Lane,  
Cirencester**

drawing title  
**Unit 1 Elevations**

date 07/04/2022  
status Planning Issue  
scale 1:200 @ A2  
drawn DE checked DW  
job no. 2611 dwg no. P1-200ev. D