




1. Do not scale from this drawing. Use figured dimensions only.  
 2. This drawing may not be based on survey drawings and areas are therefore subject to change as part of the general design process and/or the obtention of a survey drawing study.

**Legend:**

--- Previously submitted scheme outline



PREVIOUSLY SUBMITTED WEST ELEVATION A

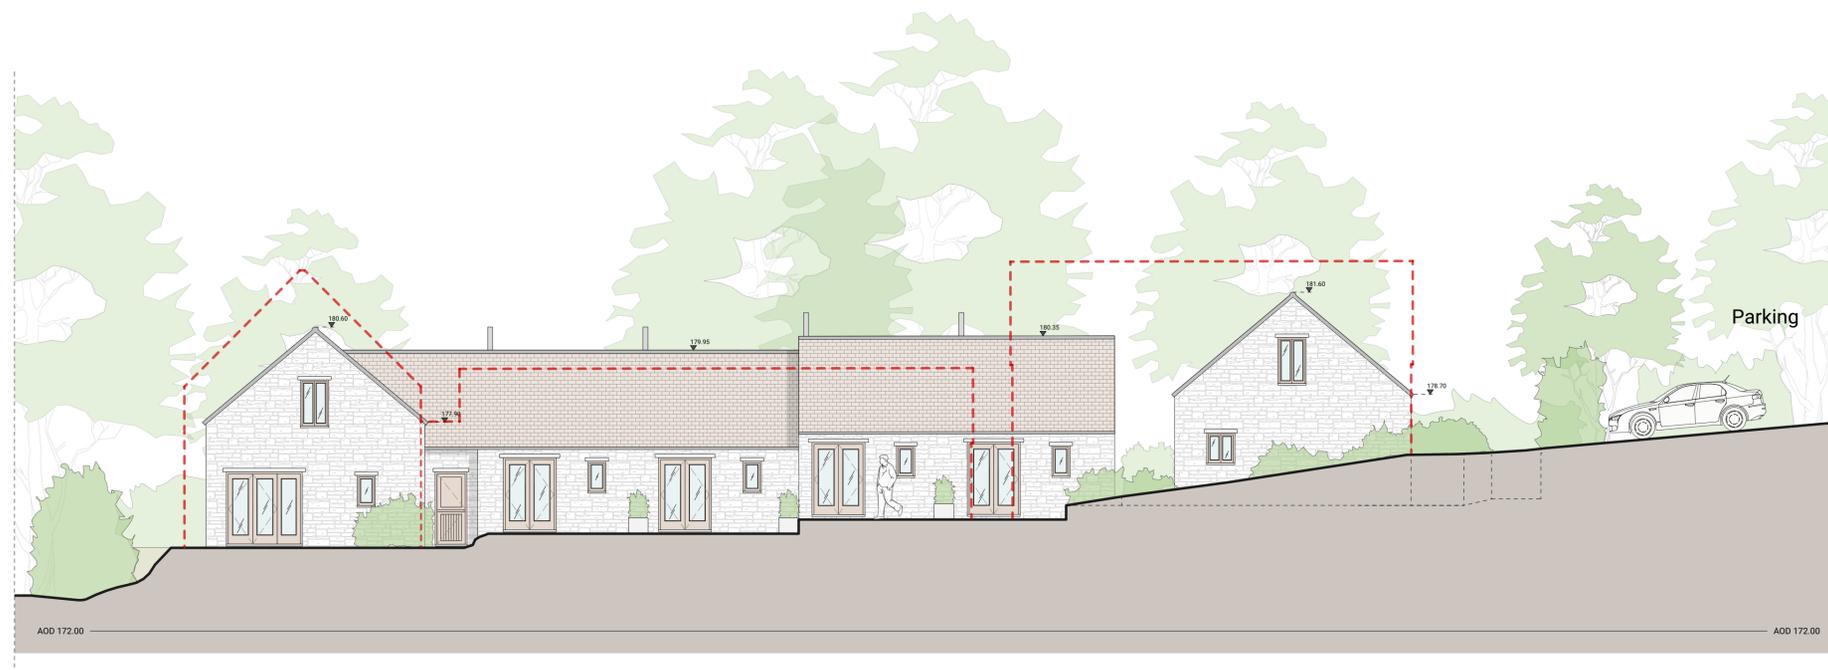

NEW PROPOSED WEST ELEVATION A

Rev.	Date	Description
A	07/02/24	Glazing bars removed & landscape amendments



Planning Application



**The Feathered Nest Country Inn**  
 Nether Westcote, Gloucestershire, OX7 6SD

PROJECT NO. 21203\_ DWG NO. DR\_0220-1 REV. A

TITLE  
 Proposed West elevation

DATE 08/02/2024 SCALE 1:100 @ A1 / 1:200 @ A3

Alastair Downie studio, Home ground, Glebe Farm, Great Rissington, Cheltenham, Glouce, GL54 2LH  
 T: +44 7973 154540 E: studio@alastairdownie.com W: www.alastairdownie.com  
 All sizes in millimetres unless otherwise stated. Do not scale this drawing. © Alastair Downie Ltd. 2022.