


1. Do not scale from this drawing. Use figured dimensions only.
 2. This drawing may not be based on survey drawings and areas are therefore subject to change as part of the general design process and/or the obtention of a survey drawing study.

Legend:

--- Previously submitted scheme outline



PREVIOUSLY SUBMITTED SOUTH ELEVATION D

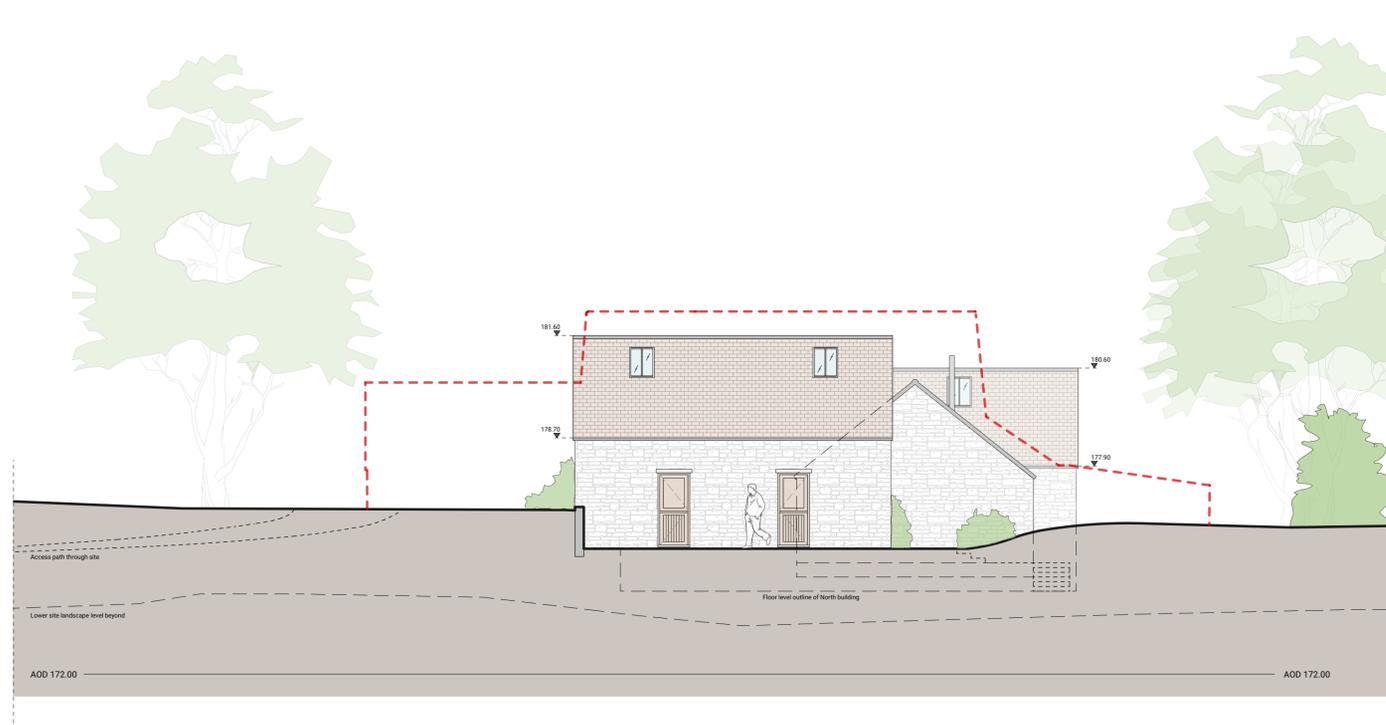

NEW PROPOSED SOUTH ELEVATION D

Rev.	Date	Description
A	07/02/24	Glazing bars removed & landscape amendments



Planning Application



The Feathered Nest Country Inn
 Nether Westcote, Gloucestershire, OX7 6SD

PROJECT NO. 21203_ DWG NO. DR_0223-1 REV. A

TITLE
 Proposed South elevation

DATE 08/02/2024 SCALE 1:100 @ A1 / 1:200 @ A3

Alistair Downie studio, Home ground, Glebe Farm, Great Rissington, Cheltenham, Glouce, GL54 2LH
 T: +44 7973 154540 E: studio@alisterdownie.com W: www.alisterdownie.com
 All sizes in millimetres unless otherwise stated. Do not scale this drawing. © Alistair Downie Ltd. 2022.