




Southeast Elevation (1:100)

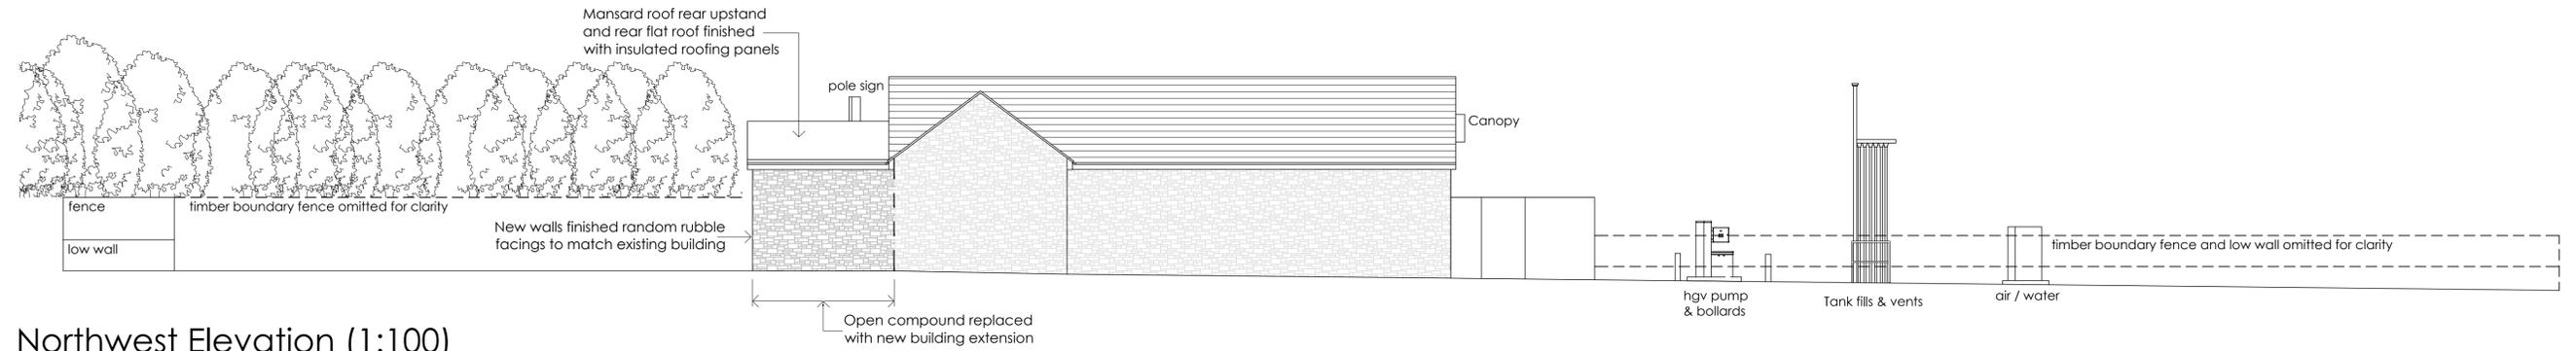

Northwest Elevation (1:100)

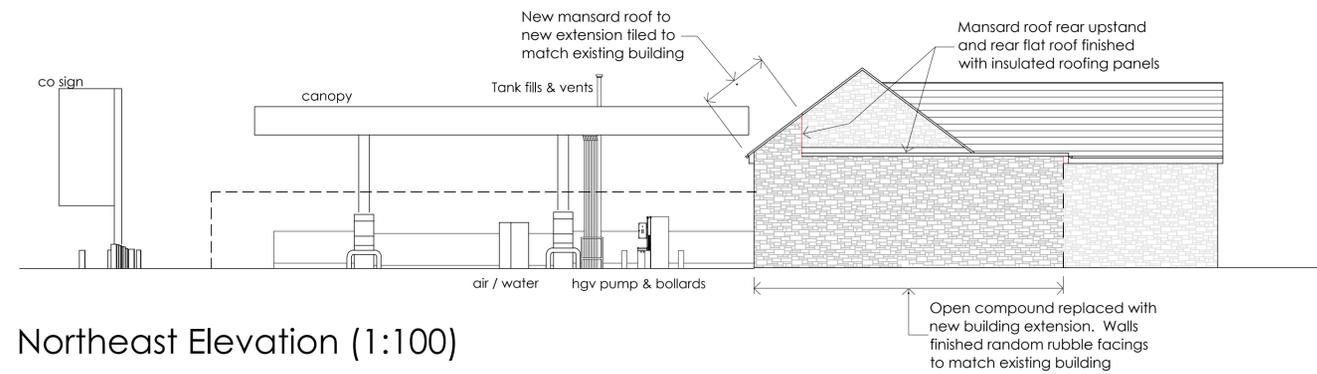

Northeast Elevation (1:100)

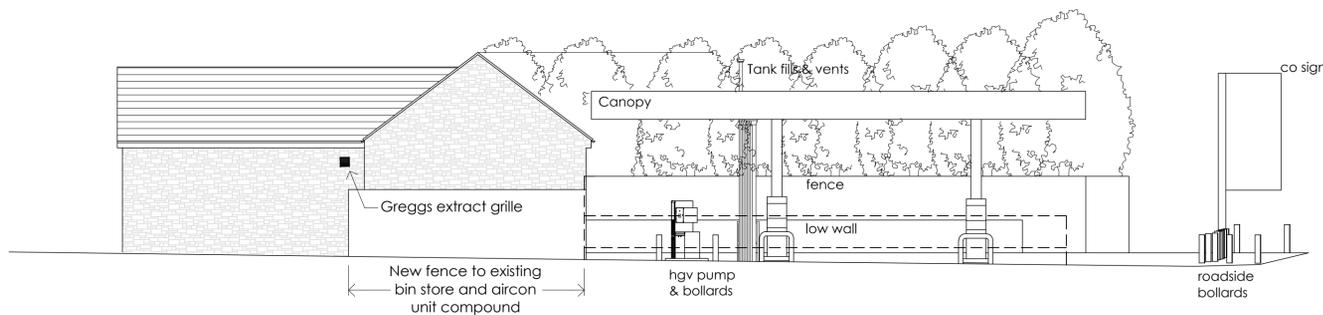

Southwest Elevation (1:100)



rev	date	by	description
D	09/02/24	D.S.	Elevation materials and notation clarified
C	24/04/23	D.S.	Bin area relocated and parking revised
B	07/11/22	MS	Elevations amended in line with changes to layout
A	14/10/22	D.S.	Bin area details added
~	13/08/22	L.O.	Drawing created

CLIENT
mfg Gladstone Road
 motor fuel group 36-38 Upper Marlborough Road
 Everard Close, St Albans, AL1 2QU

PROJECT LOCATION
 Fosse Way Service Station
 Fosse Way, Lower Slaughter
 GL54 2EY

DRAWING
 Proposed Site Elevations

Wyeth
 Projects Services
 The Cart Shed, Amberley Court,
 Amberley Lane, Millford, Surrey,
 GU8 5EB, United Kingdom
 Tel: +44 (0)1483 424704
 Email: enquires@wyethprojects.com
 © This drawing is the copyright of WYETH PROJECTS SERVICES Ltd.

Date:	September 2022	Draw By:	L.O.	A1
Scale:	1:100	Dwg No:	WPS-MFG-527-P-05	Rev:
				D

PLANNING