





SOLAR PANELS
BY SPECIALIST


FRONT ELEVATION

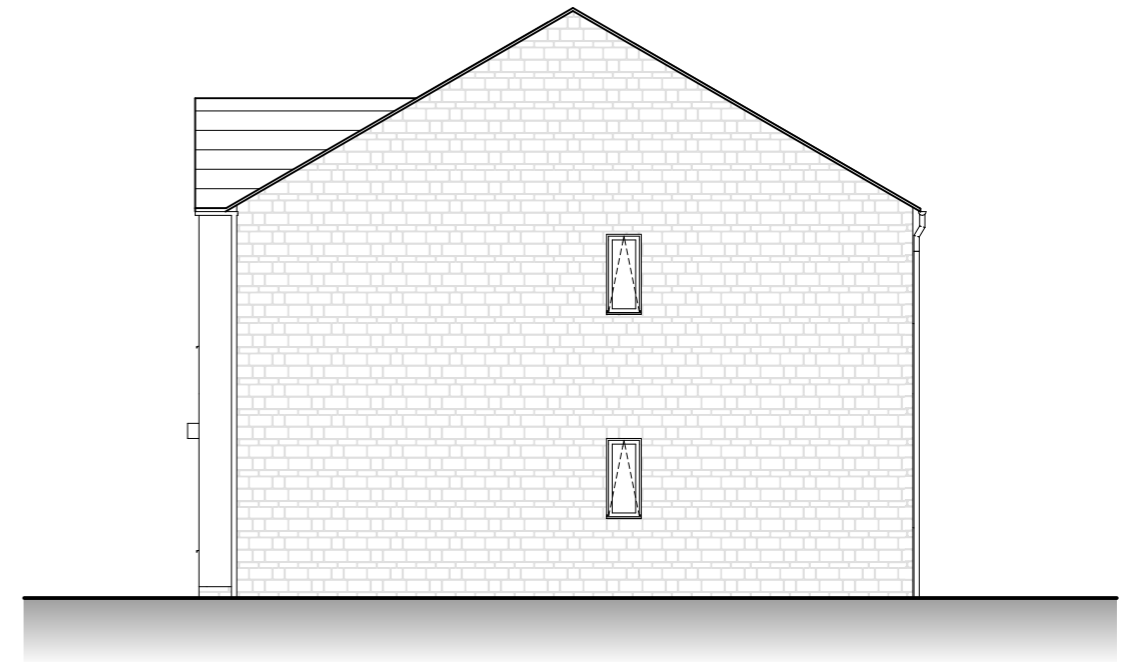

SIDE ELEVATION

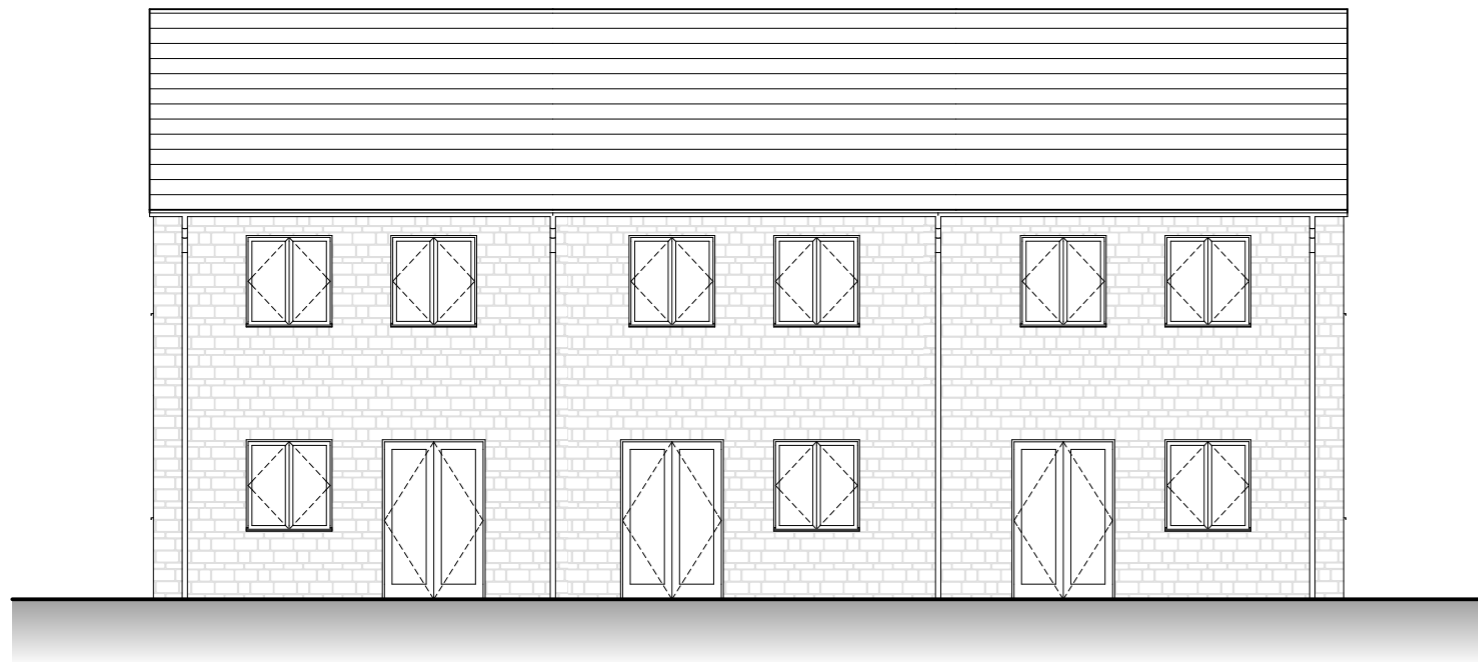


REAR ELEVATION

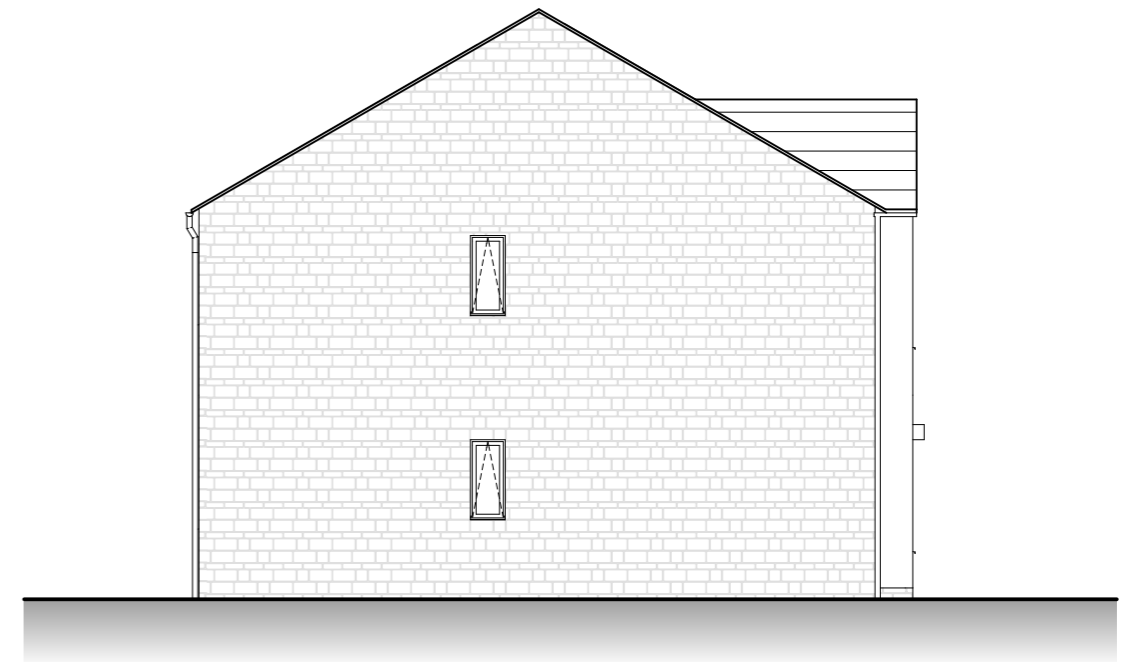

SIDE ELEVATION

REV	DATE REVISED	REVISION	REV BY
C	14.09.2023	RENDER REVISED AS PLANNERS REQ.	LO
B	06.06.2023	UPDATED.	LO
A	15.03.2023	UPDATED.	LO

CLIENT	PROJECT		
Bromford	Berkeley Close, South Cerney		
DRAWING TITLE	DRAWING SCALE	DATE DRAWN	
2B4P Terrace House Elevations	1:100 (A3)	29.11.2022	
DRAWN BY	CHECKED BY	JOB NUMBER	DRAWING NUMBER
LISA OAKLEY	SIMON OAKLEY	201732	61C

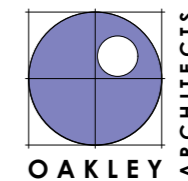

OAKLEY ARCHITECTS LTD
 2B HILLWOOD ROAD
 SUTTON COLDFIELD
 WEST MIDLANDS
 B75 5QL
 T: 0121 238 0683
 E: design@oakleyarchitects.co.uk
 www.oakleyarchitects.co.uk