
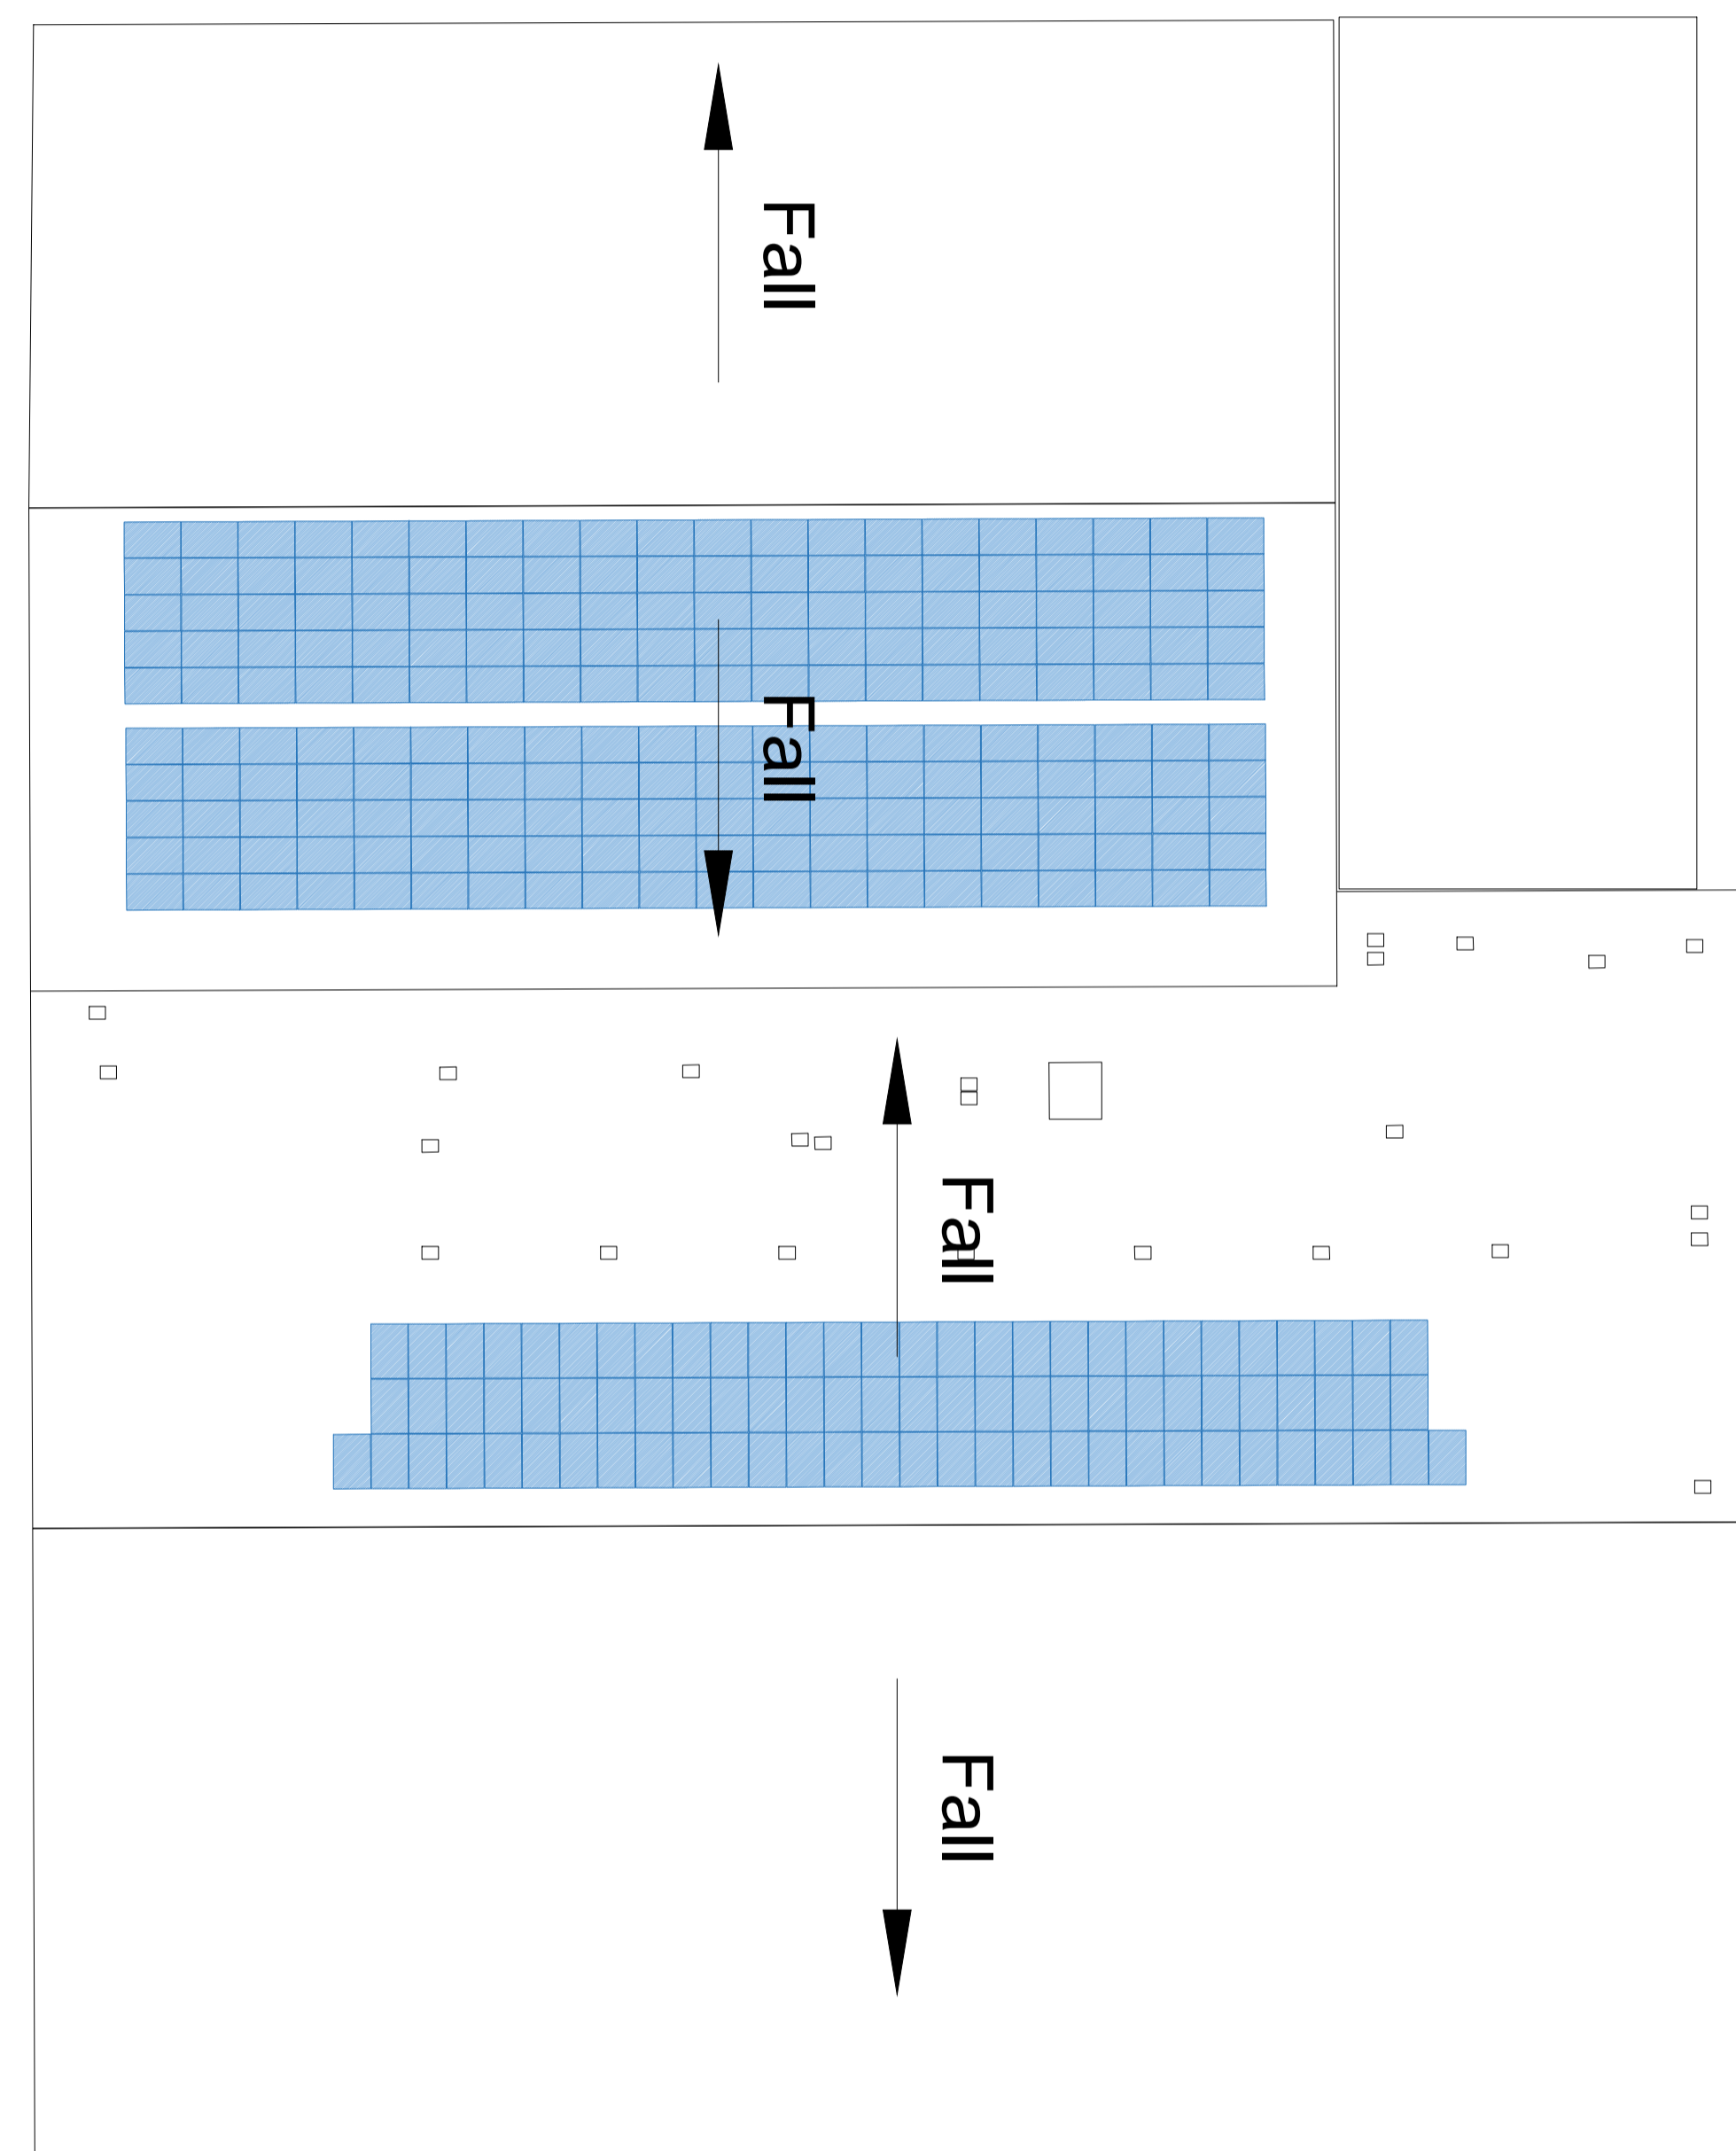


Do not scale this drawing for construction purposes
 In all cases figured dimensions are to be followed
 All dimensions to be checked on site before work commences
 © This drawing is the copyright of Solarsense UK Ltd and may not be reproduced in part or in whole without prior written permission

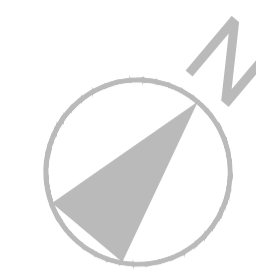

Notes:

Existing Roof Materials:

Light grey coloured trapezoidal profile roofing at 12° pitch.

 Existing Solar PV panels

PLANNING

Revision	Description	Date	Drawn

Existing Roof Plan



Solarsense UK Ltd
 Unit 1A Tweed Road Ind Est, Clevedon, BS21 6RR
 ☎ 01275 461800 ✉ info@solarsense-uk.com

Client: Cirencester Leisure Centre

Project: Cirencester Leisure Centre
 Roof mounted Solar PV System

Drawing: Existing Roofs Plan

Scale: 1:200 @ A1 Drawn by: MV

Date: June 2024 Checked by:

Drawing Number: CBP / 02 Revision: A