




**NORTH ELEVATION:**  
 (Scale - 1:100 @ A.1)

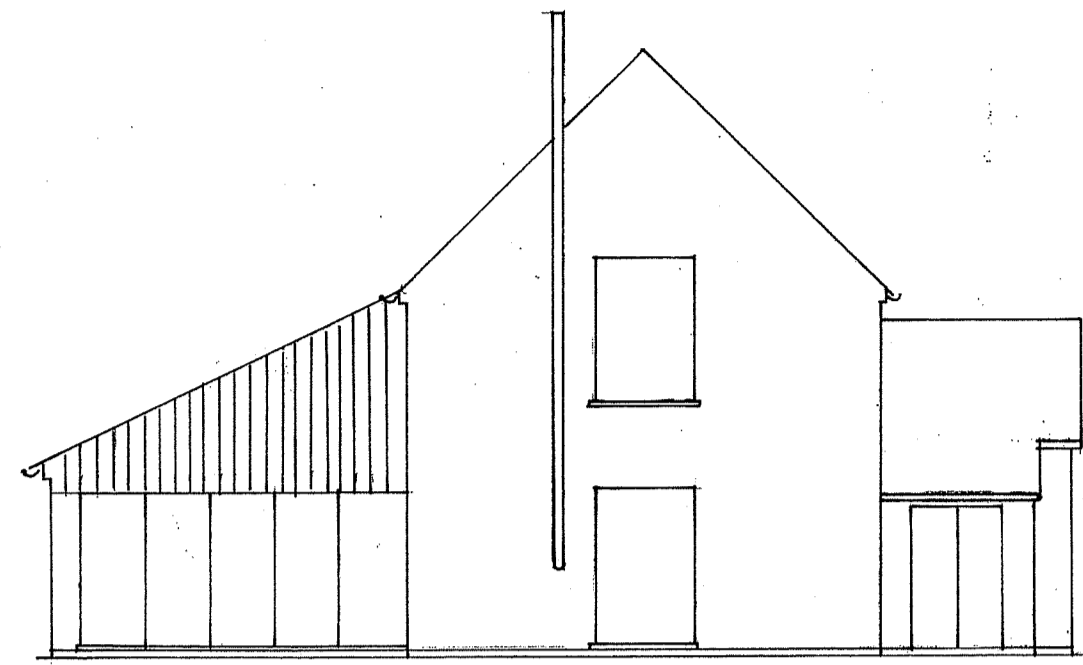


**WEST ELEVATION:**  
 (Scale - 1:100 @ A.1)

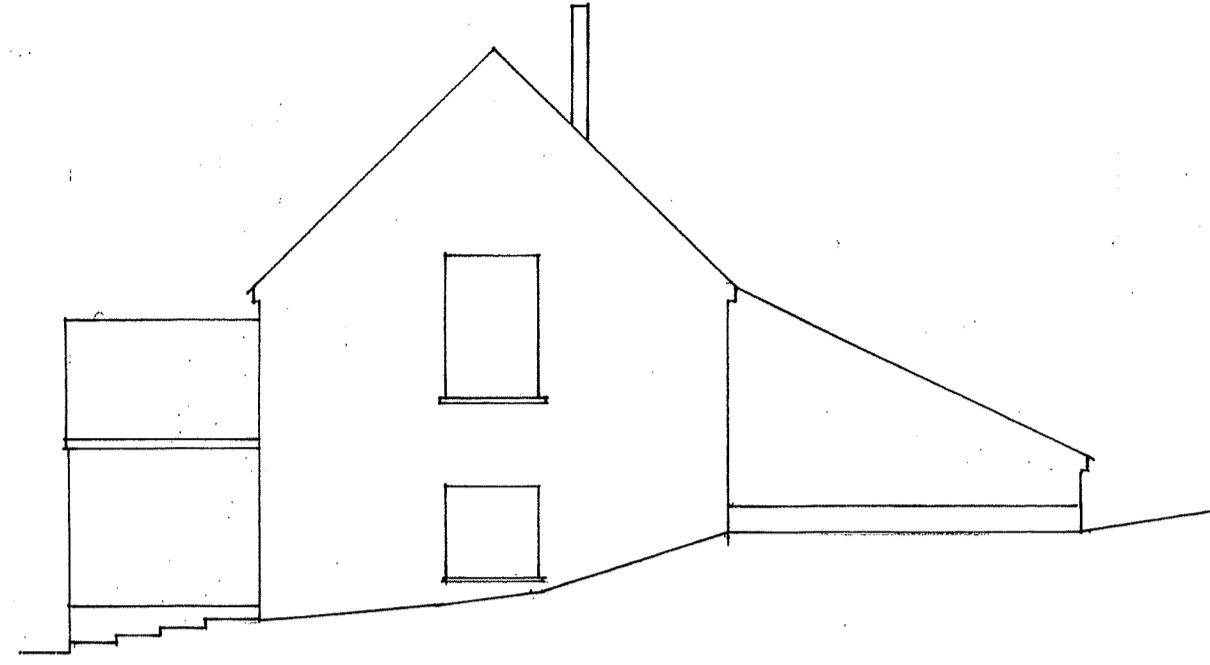


**EAST ELEVATION:**  
 (Scale - 1:100 @ A.1)

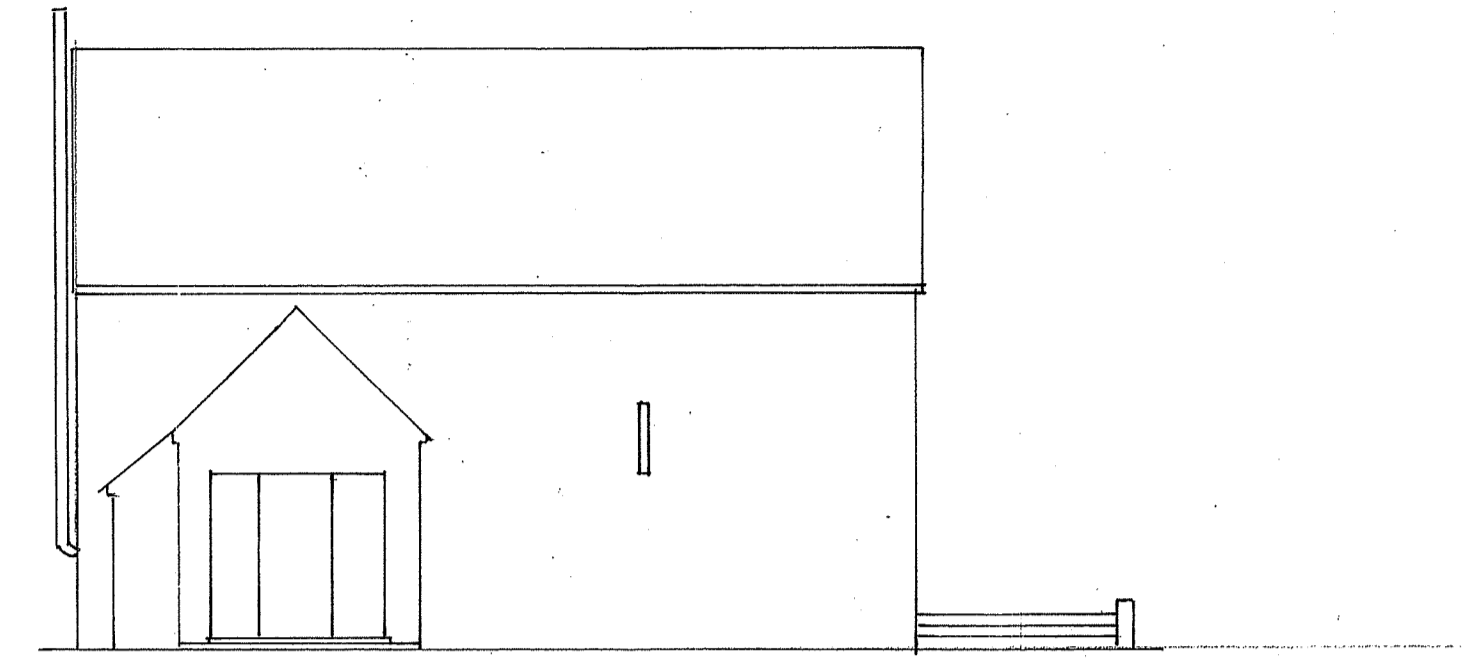

**SOUTH ELEVATION:**  
 (Scale - 1:100 @ A.1)

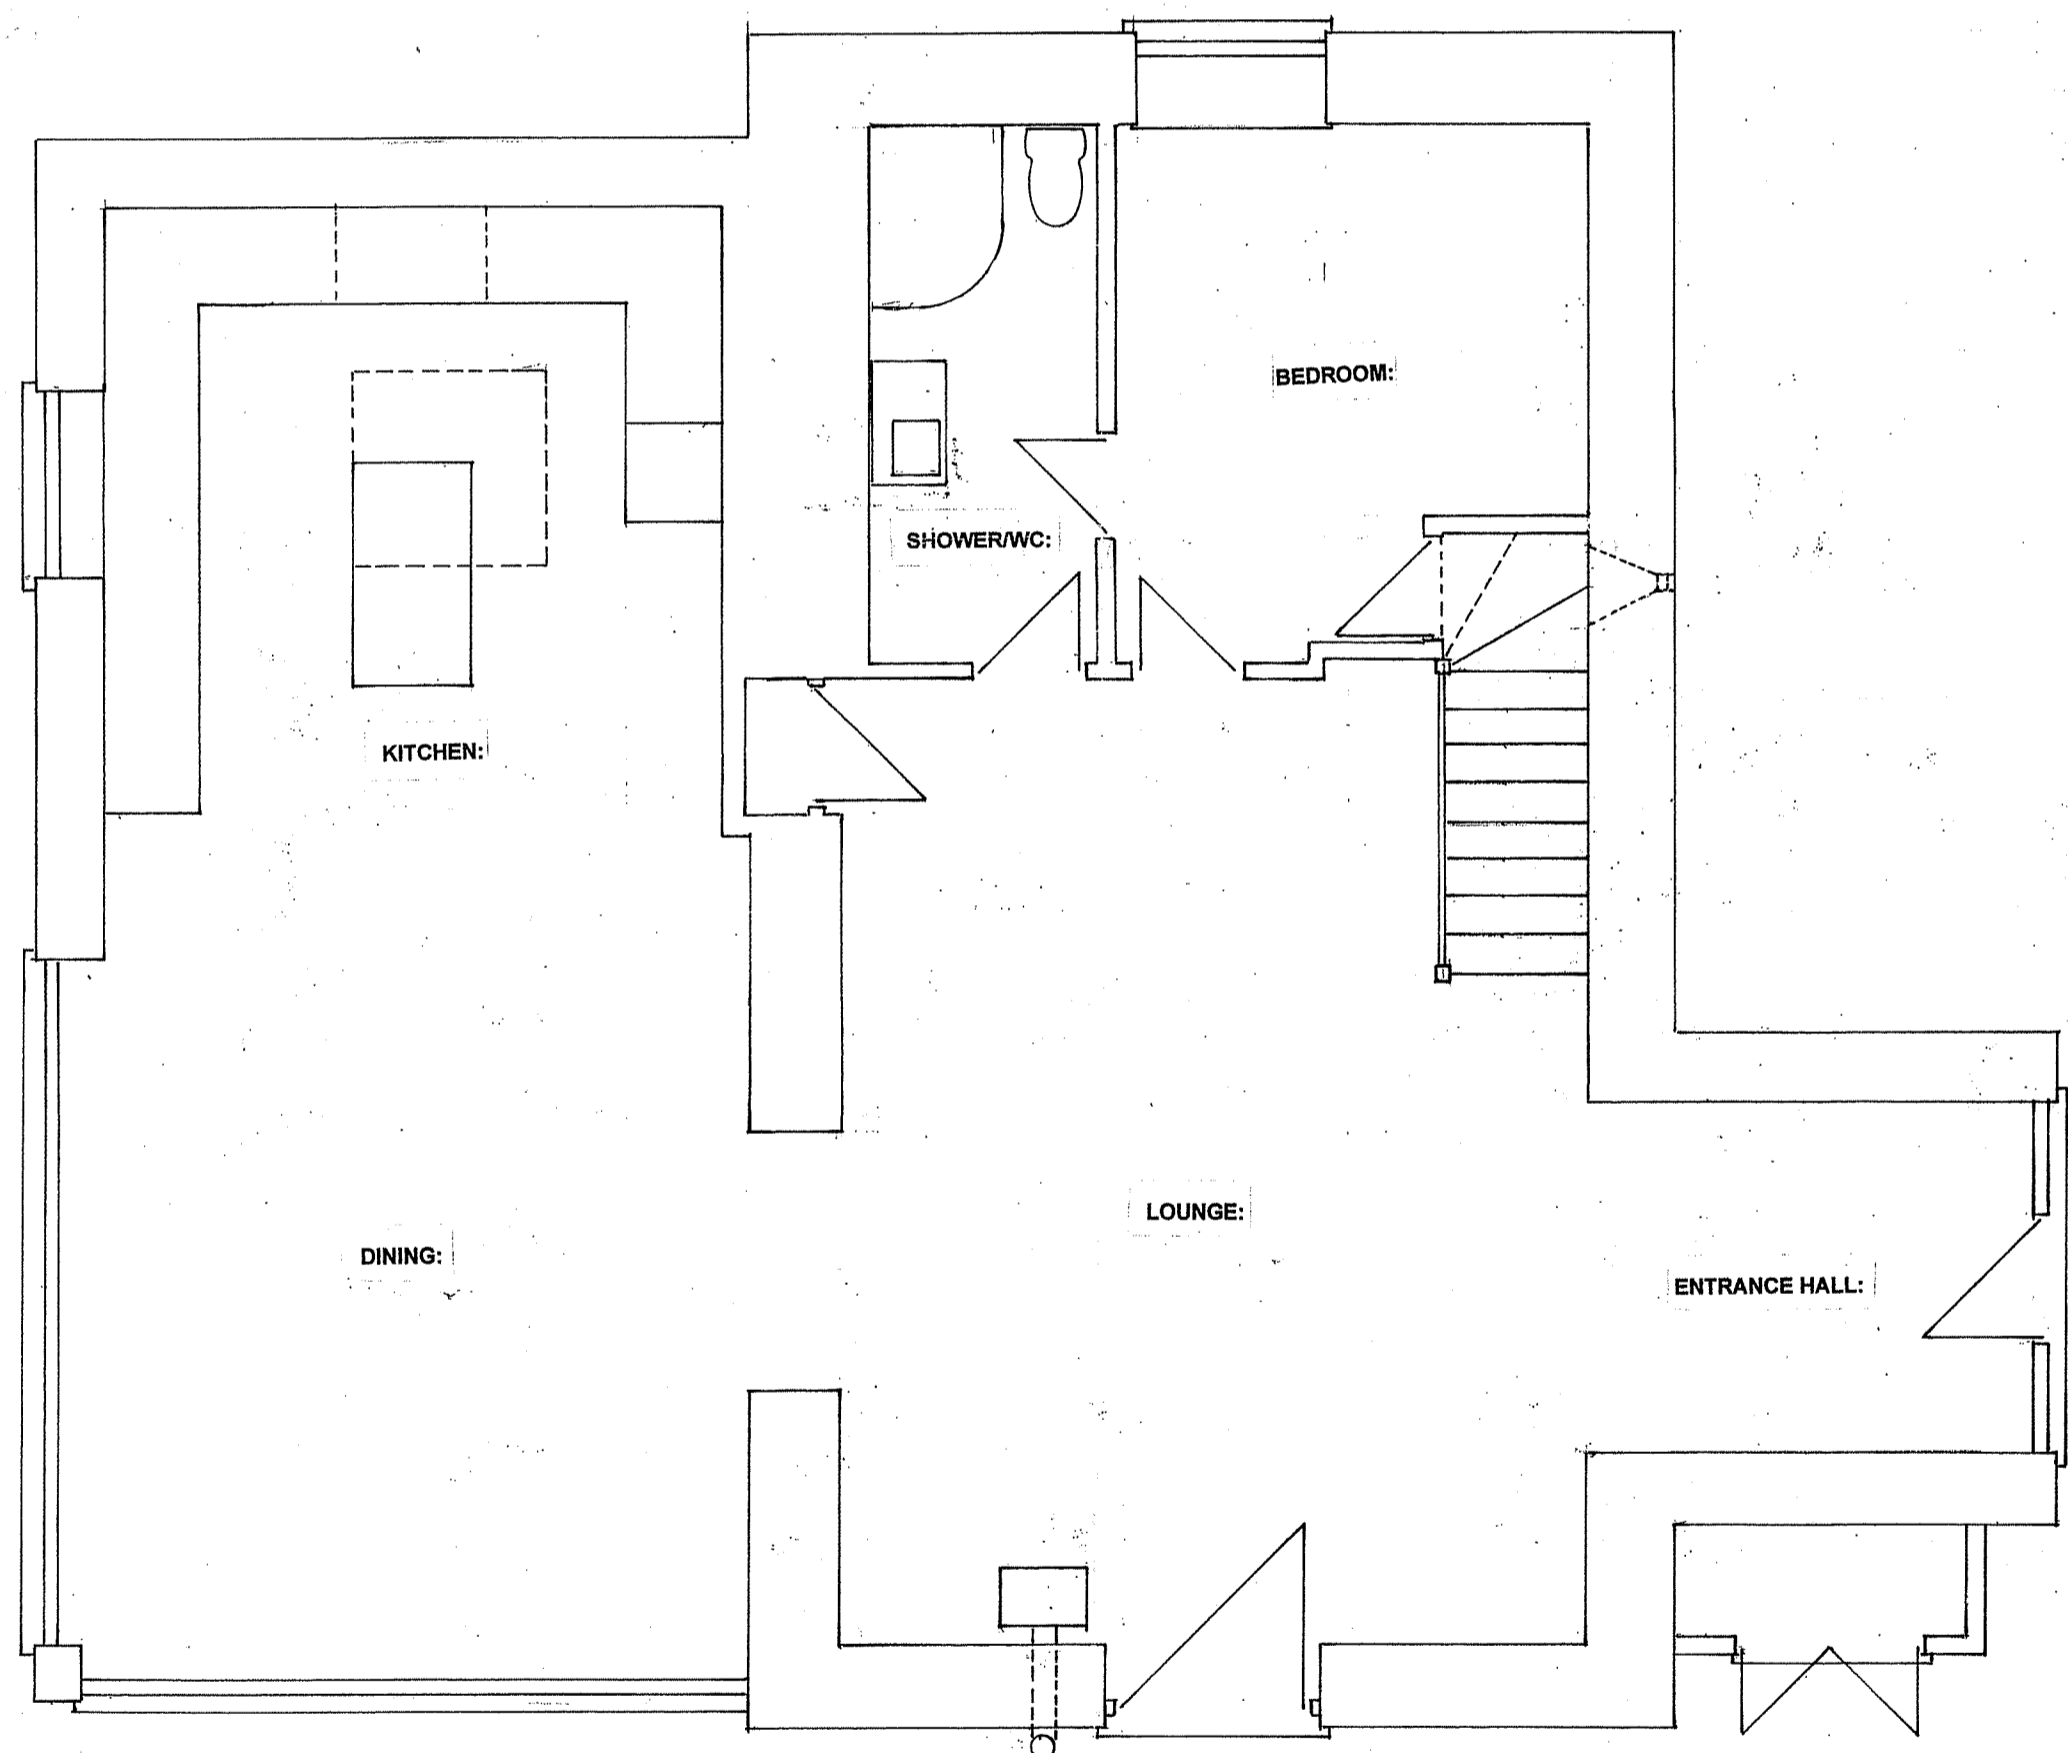

**GROUND FLOOR PLAN:**  
 (Scale - 1:50 @ A.1)

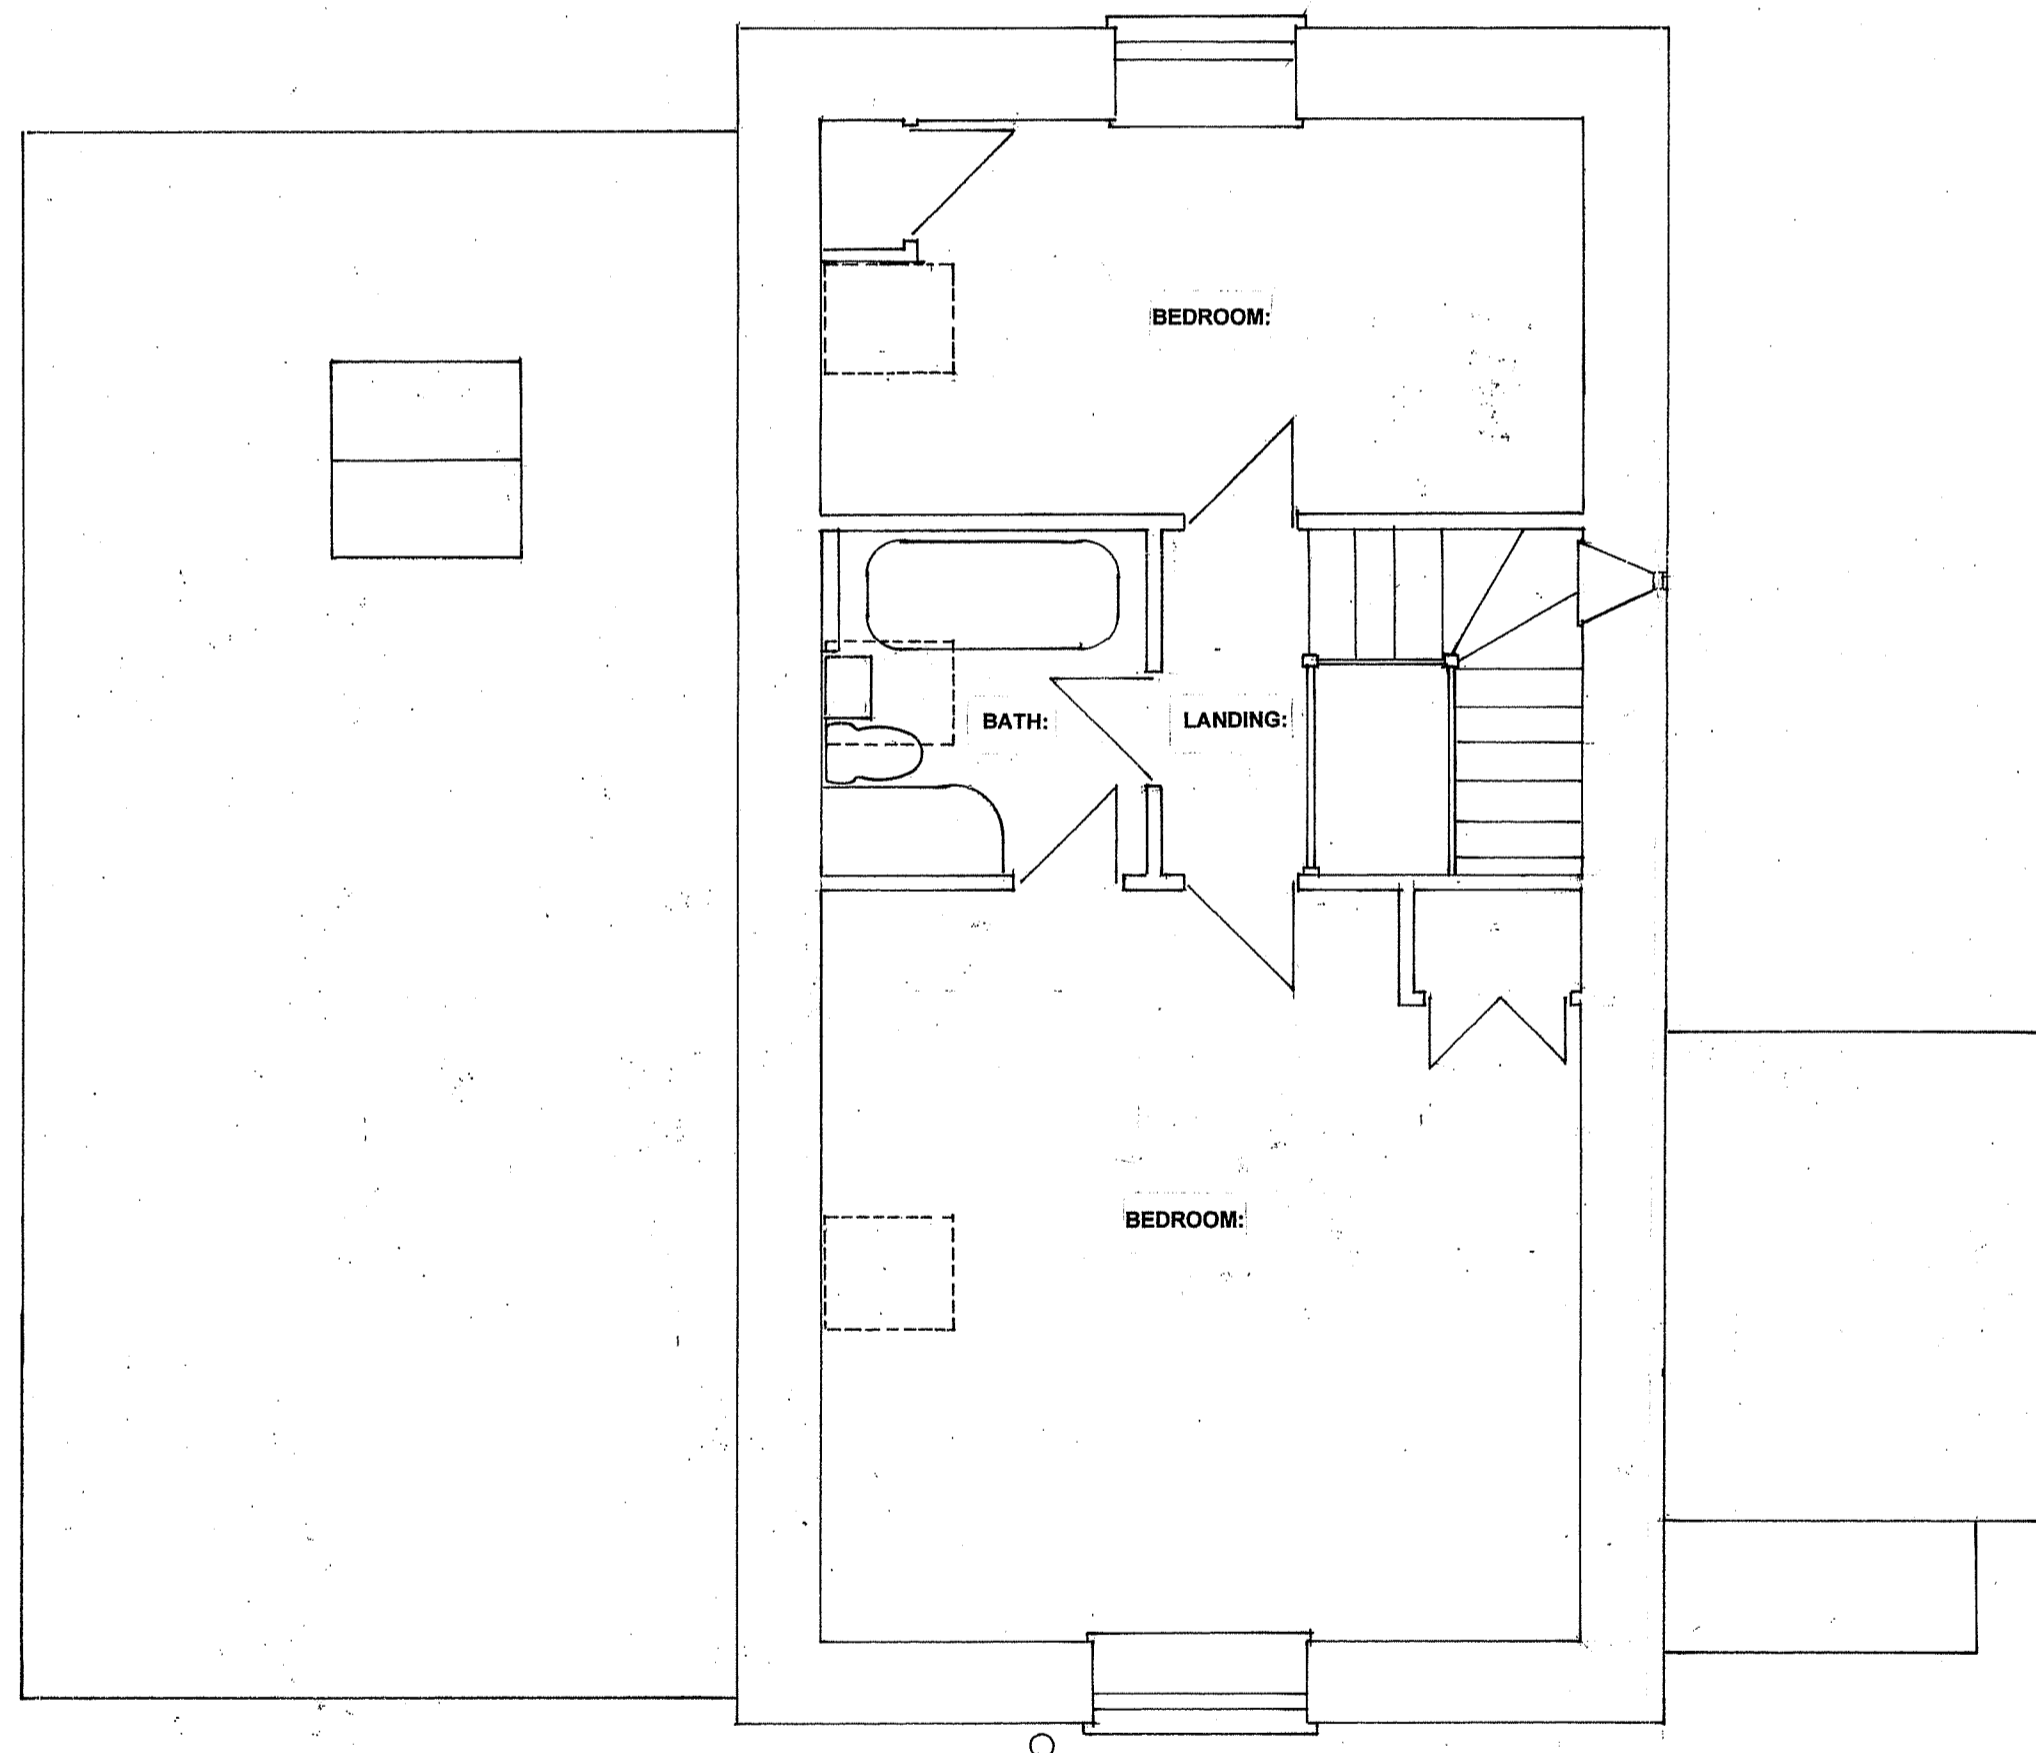

**FIRST FLOOR PLAN:**  
 (Scale - 1:50 @ A.1)

Existing Survey. Elevations & Floor Plans.	Mr. J. Theyer.	The Barn, Calves Hill, Chedworth, Glos, GL54 4AH.	Scale - Metric: 1:100, 1:50 @ A.1
			Date: January 2024
			Drawing No: MJT/AE/23/003 A