


North Elevation

1:100

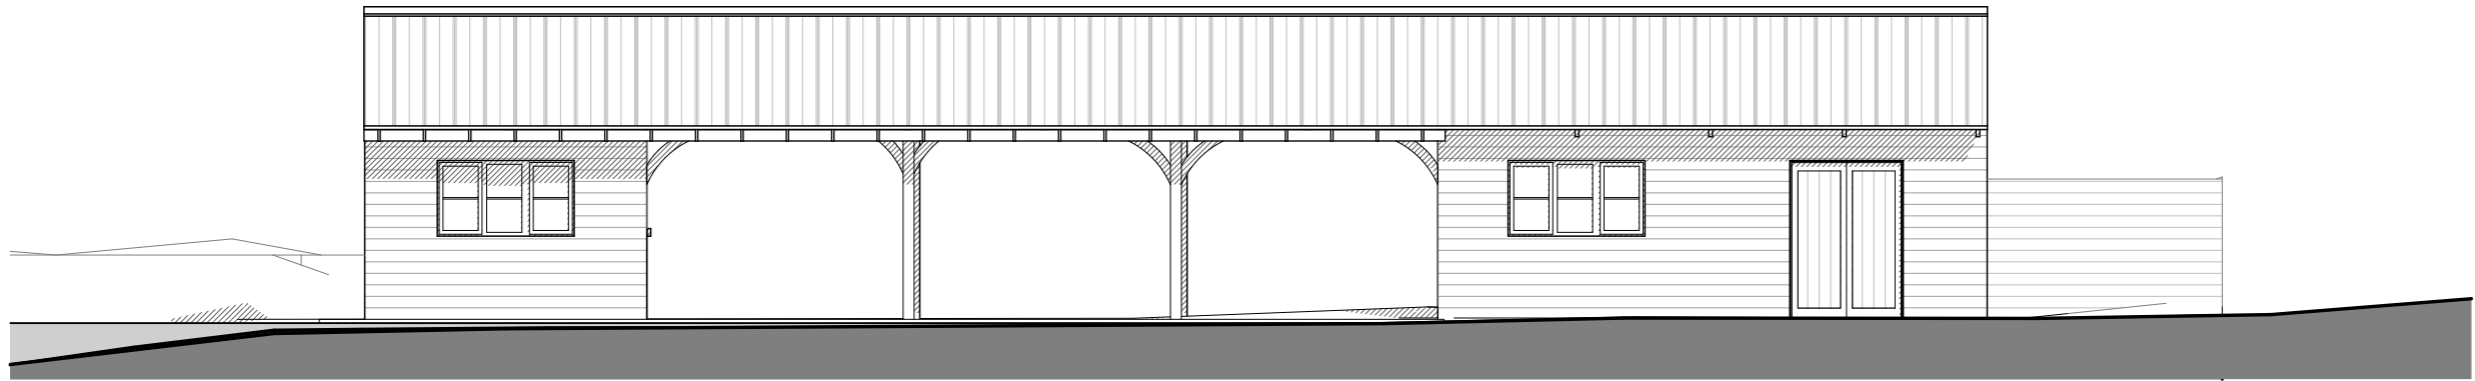

South Elevation

1:100



East Elevation

1:100



West Elevation

1:100

DOVE
ARCHITECTURE

www.dovearchitecture.co.uk
Tel. 01925 387 072

client
Bryony Barraclough

Job Title
Barn Conversion
Grove Piece,
Duntisbourne Leer
GL7 7AS

Drawing Title
Elevations

Drawing Status
PLANNING

Drawn by LS Checked by DE

Drawing Size A3 Date JULY 2024

Drawing Number 415 /P/04 Revision A