


North Elevation

1:100

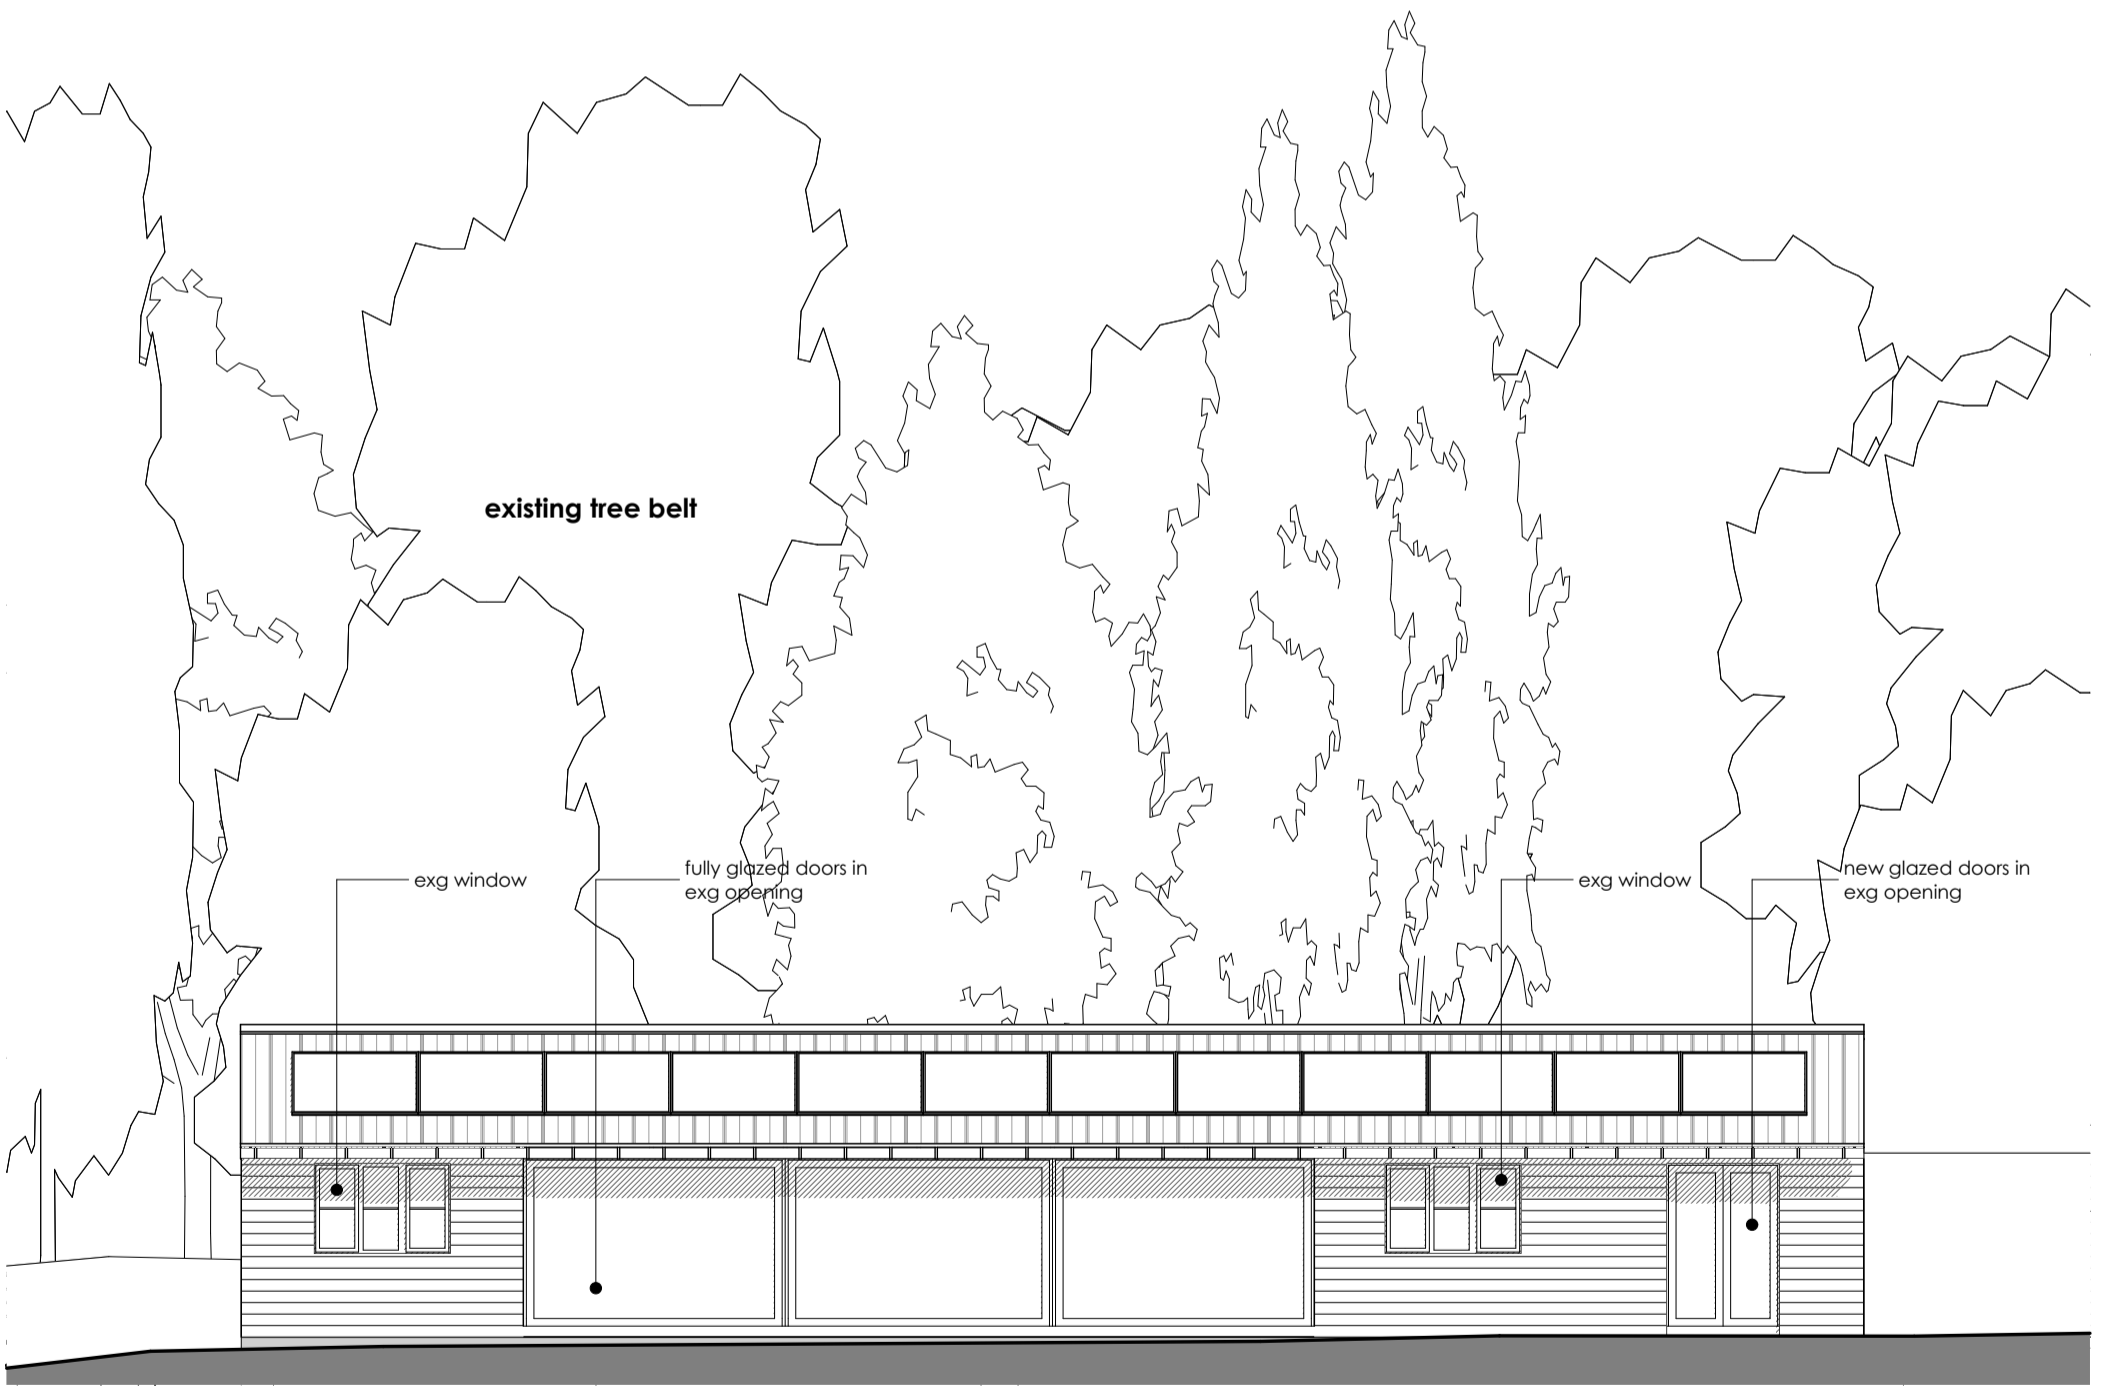

South Elevation

1:100

REV C - 27/11/24 - solar panels added

DOVE
ARCHITECTURE

Drawing Title
Proposed North and South Elevations

Bryony Barraclough

Drawing Status
PLANNING

Tel. 01925 387 072
info@dovearchitecture.co.uk

Job Title
Residential Conversion

Drawn by LS Checked by DE

Grove Piece,
Duntisbourne Leer

Drawing Size Date
A3 JULY 2024

GL7 7AS

Drawing Number
415 /P/08

Revision
D