


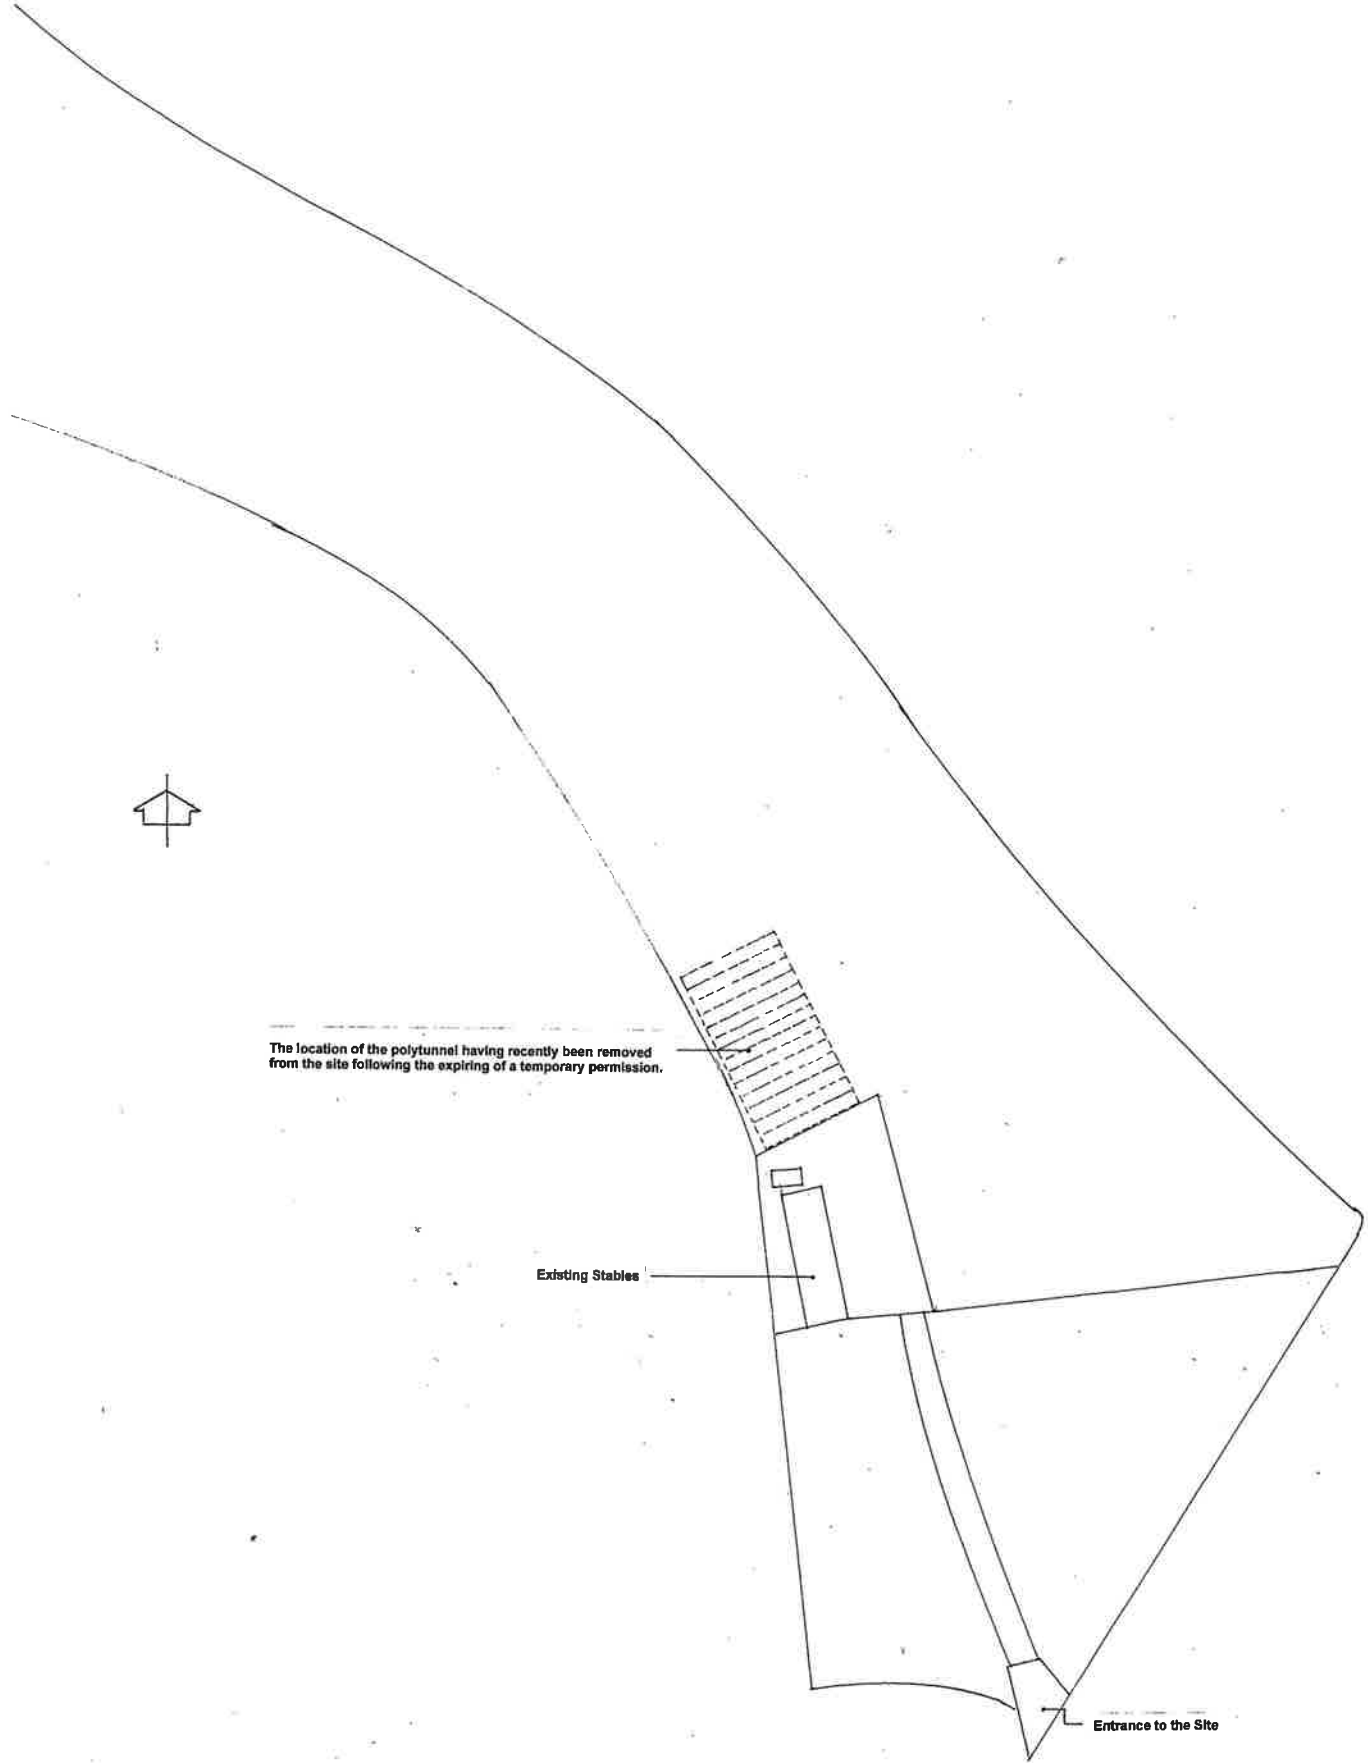

Construction of a Steel Framed Agricultural Building. Revised Existing Site Plan.	Mr. J. Theyer.	The Barn, Calvers Hill, Chedworth, Glos, GL54 4AH.	Scale - Metric: 1:500 @ A3
			Date: April 2024
			Drawing No: MJT/24/006