




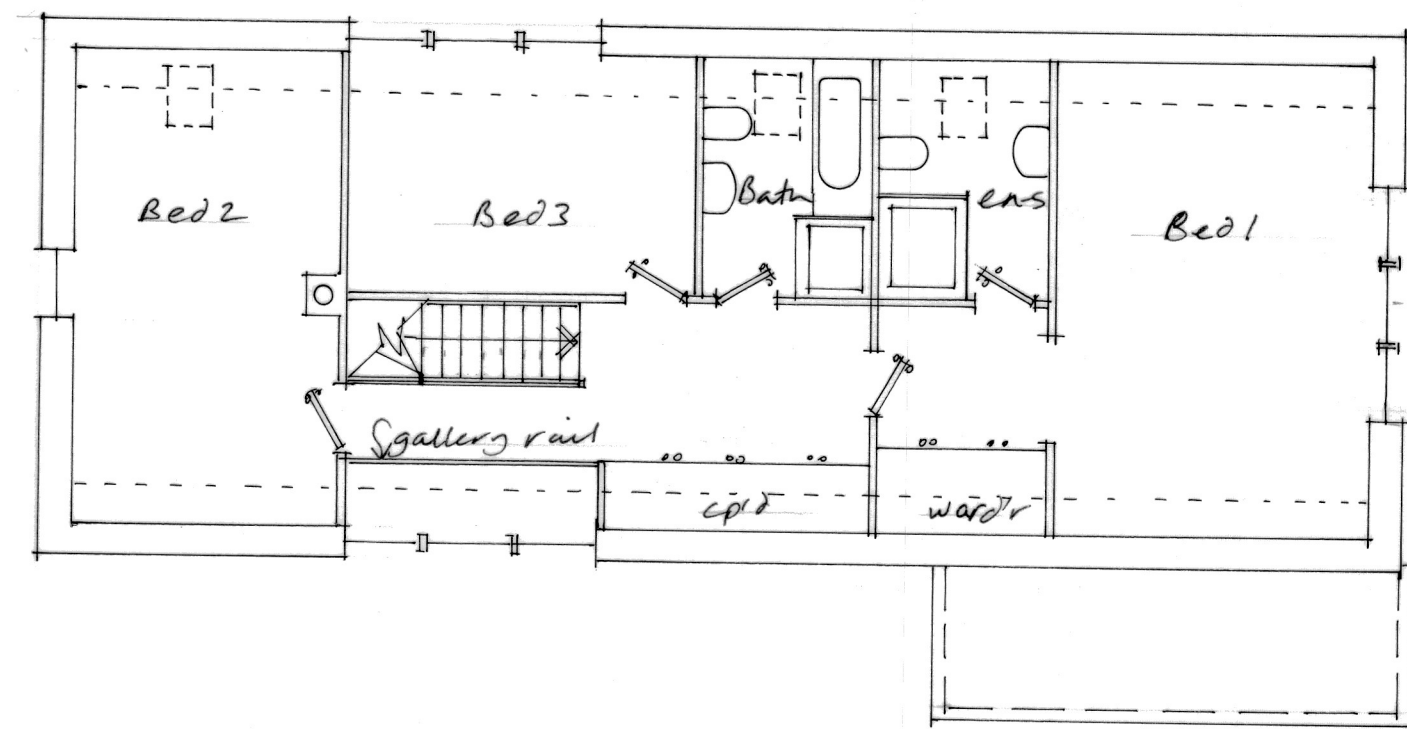


FIRST FLOOR PLAN

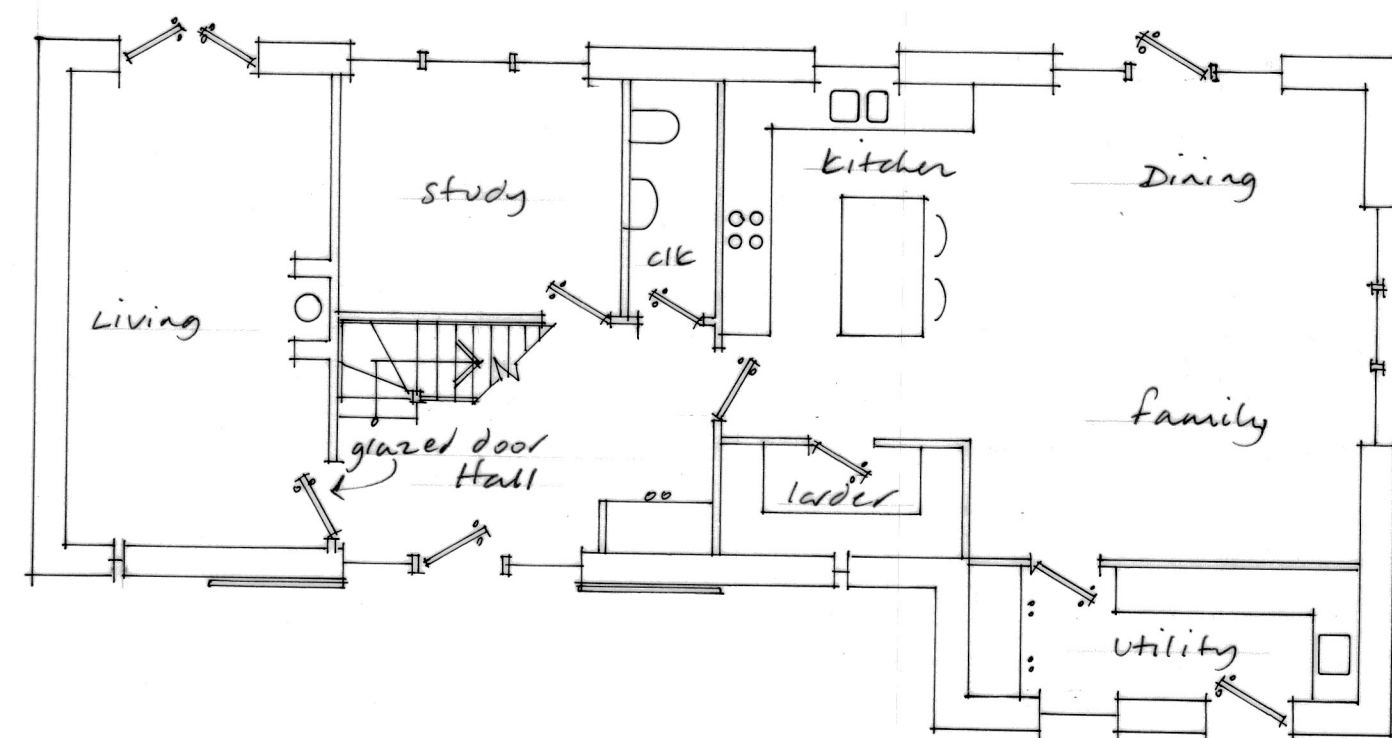


GROUND FLOOR PLAN

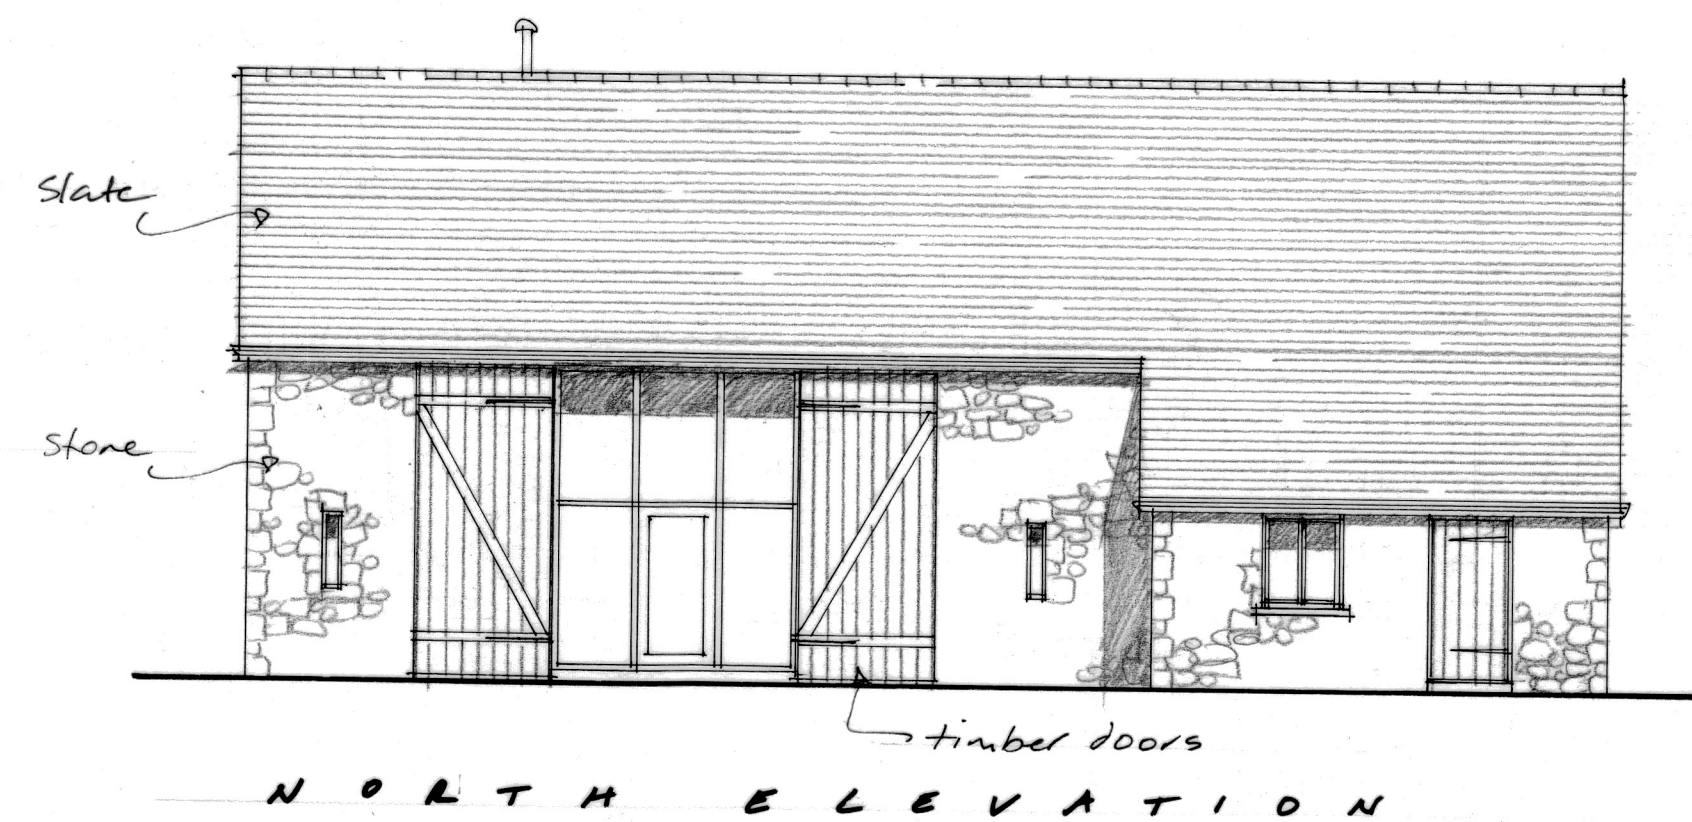


NORTH ELEVATION

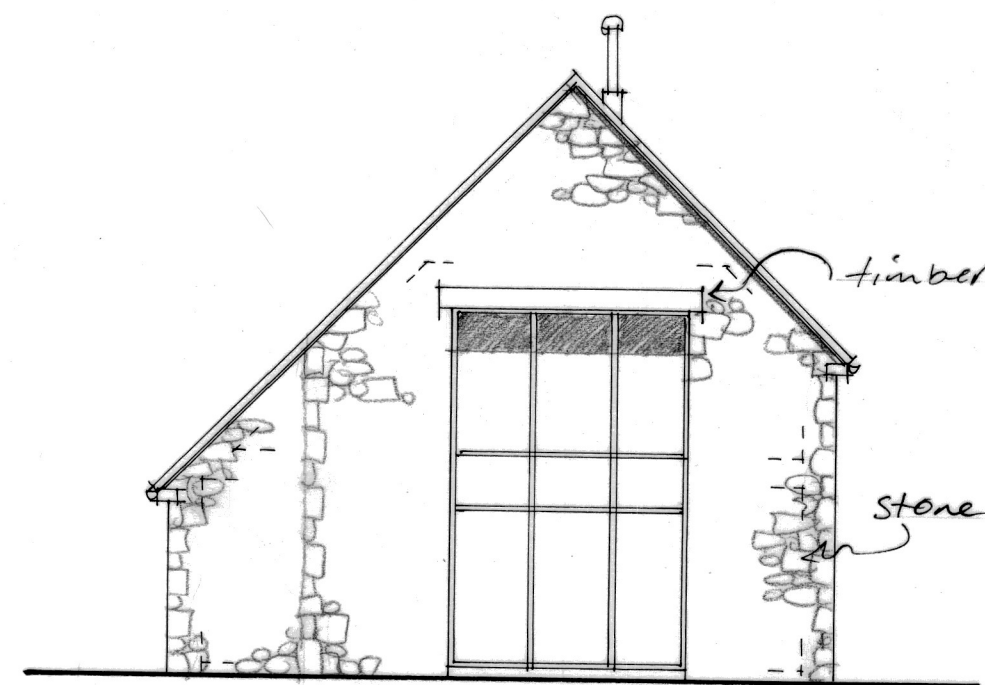


WEST ELEVATION

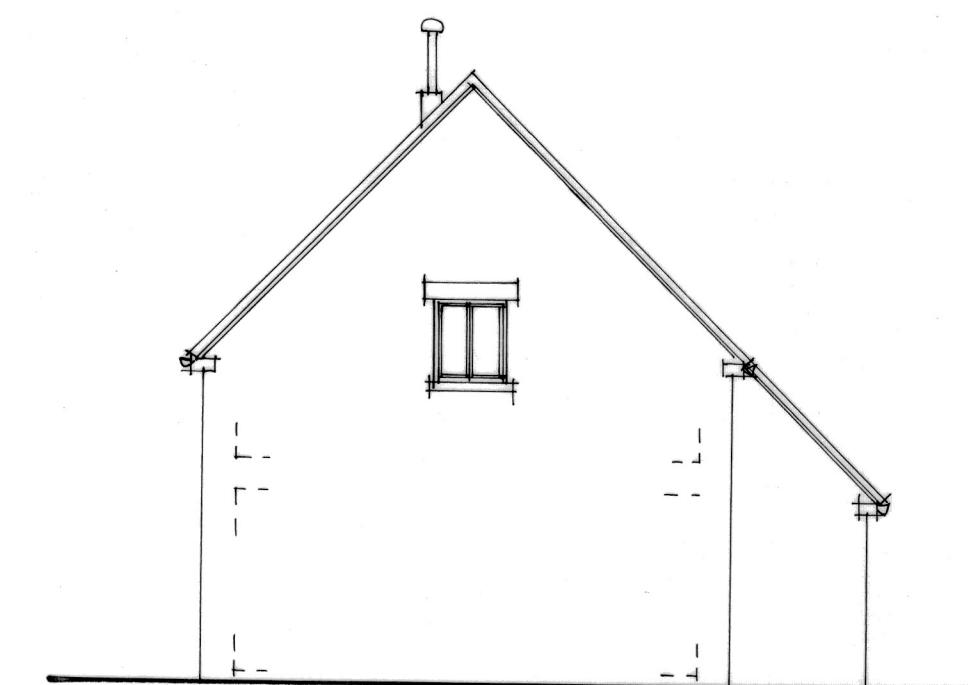

EAST ELEVATION

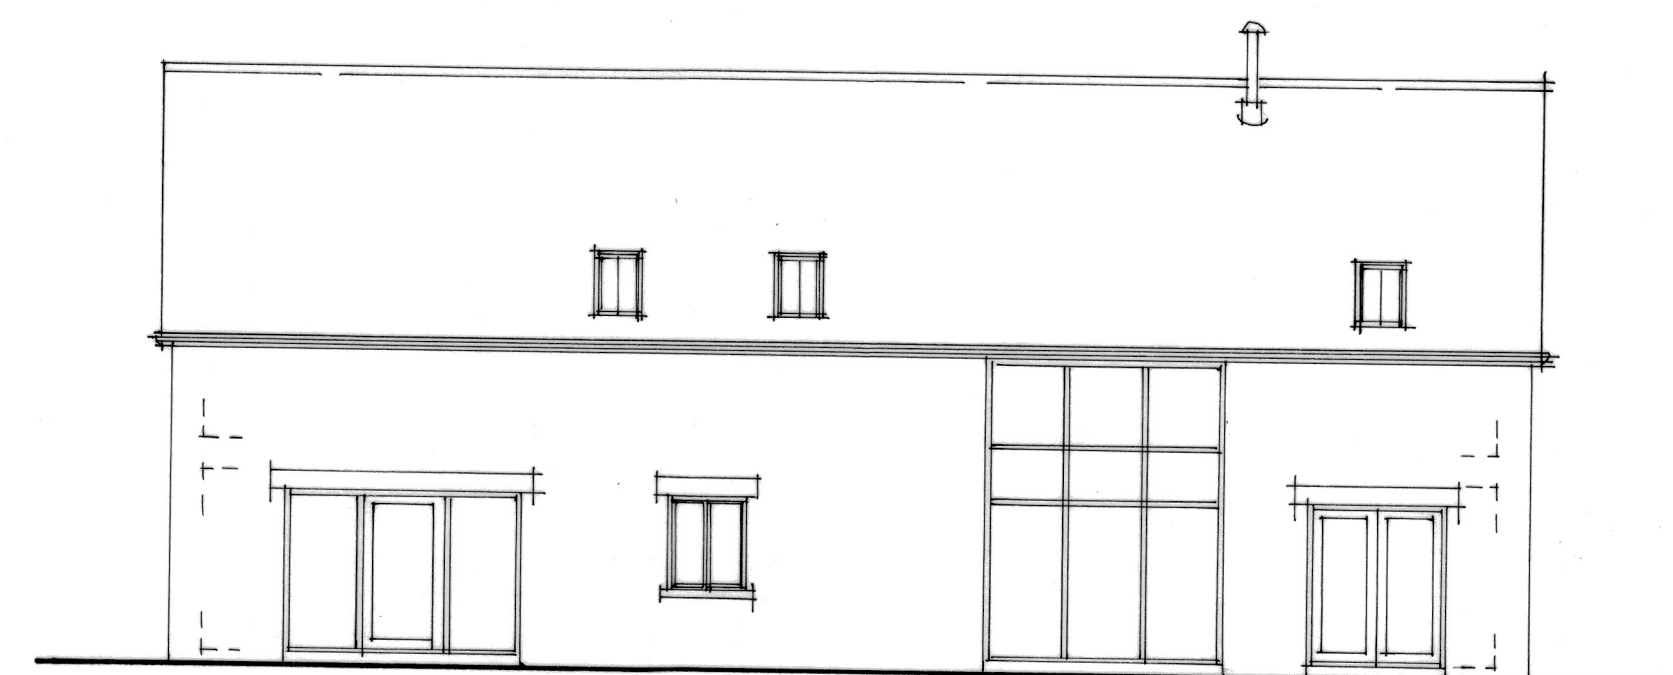

SOUTH ELEVATION

 

revisions
Contractors, Sub Contractors and Suppliers are to check all relevant dimensions and levels of site and buildings before commencing any shop drawings or building work.


This drawing is copyright and may not be reproduced in any part or form without the written consent of Fowler Architecture & Planning.

project
THE SADDLERY
KINETON

drawing
DESIGN SCHEME

scale
1:100 @ A1
date
MAR '25

drawing no 230220 ~ 11 rev

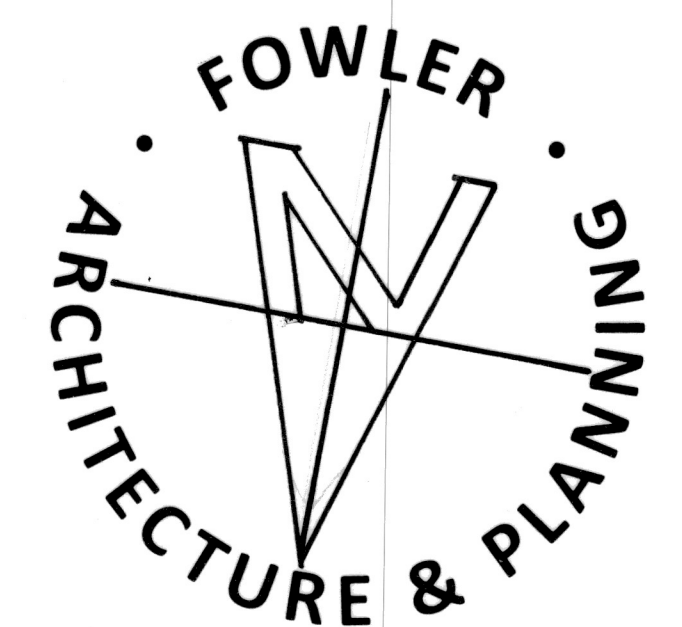

39 High Street
Pewsey
Wiltshire
SN9 5AF

01672 569444
enquiries@faap.co.uk