


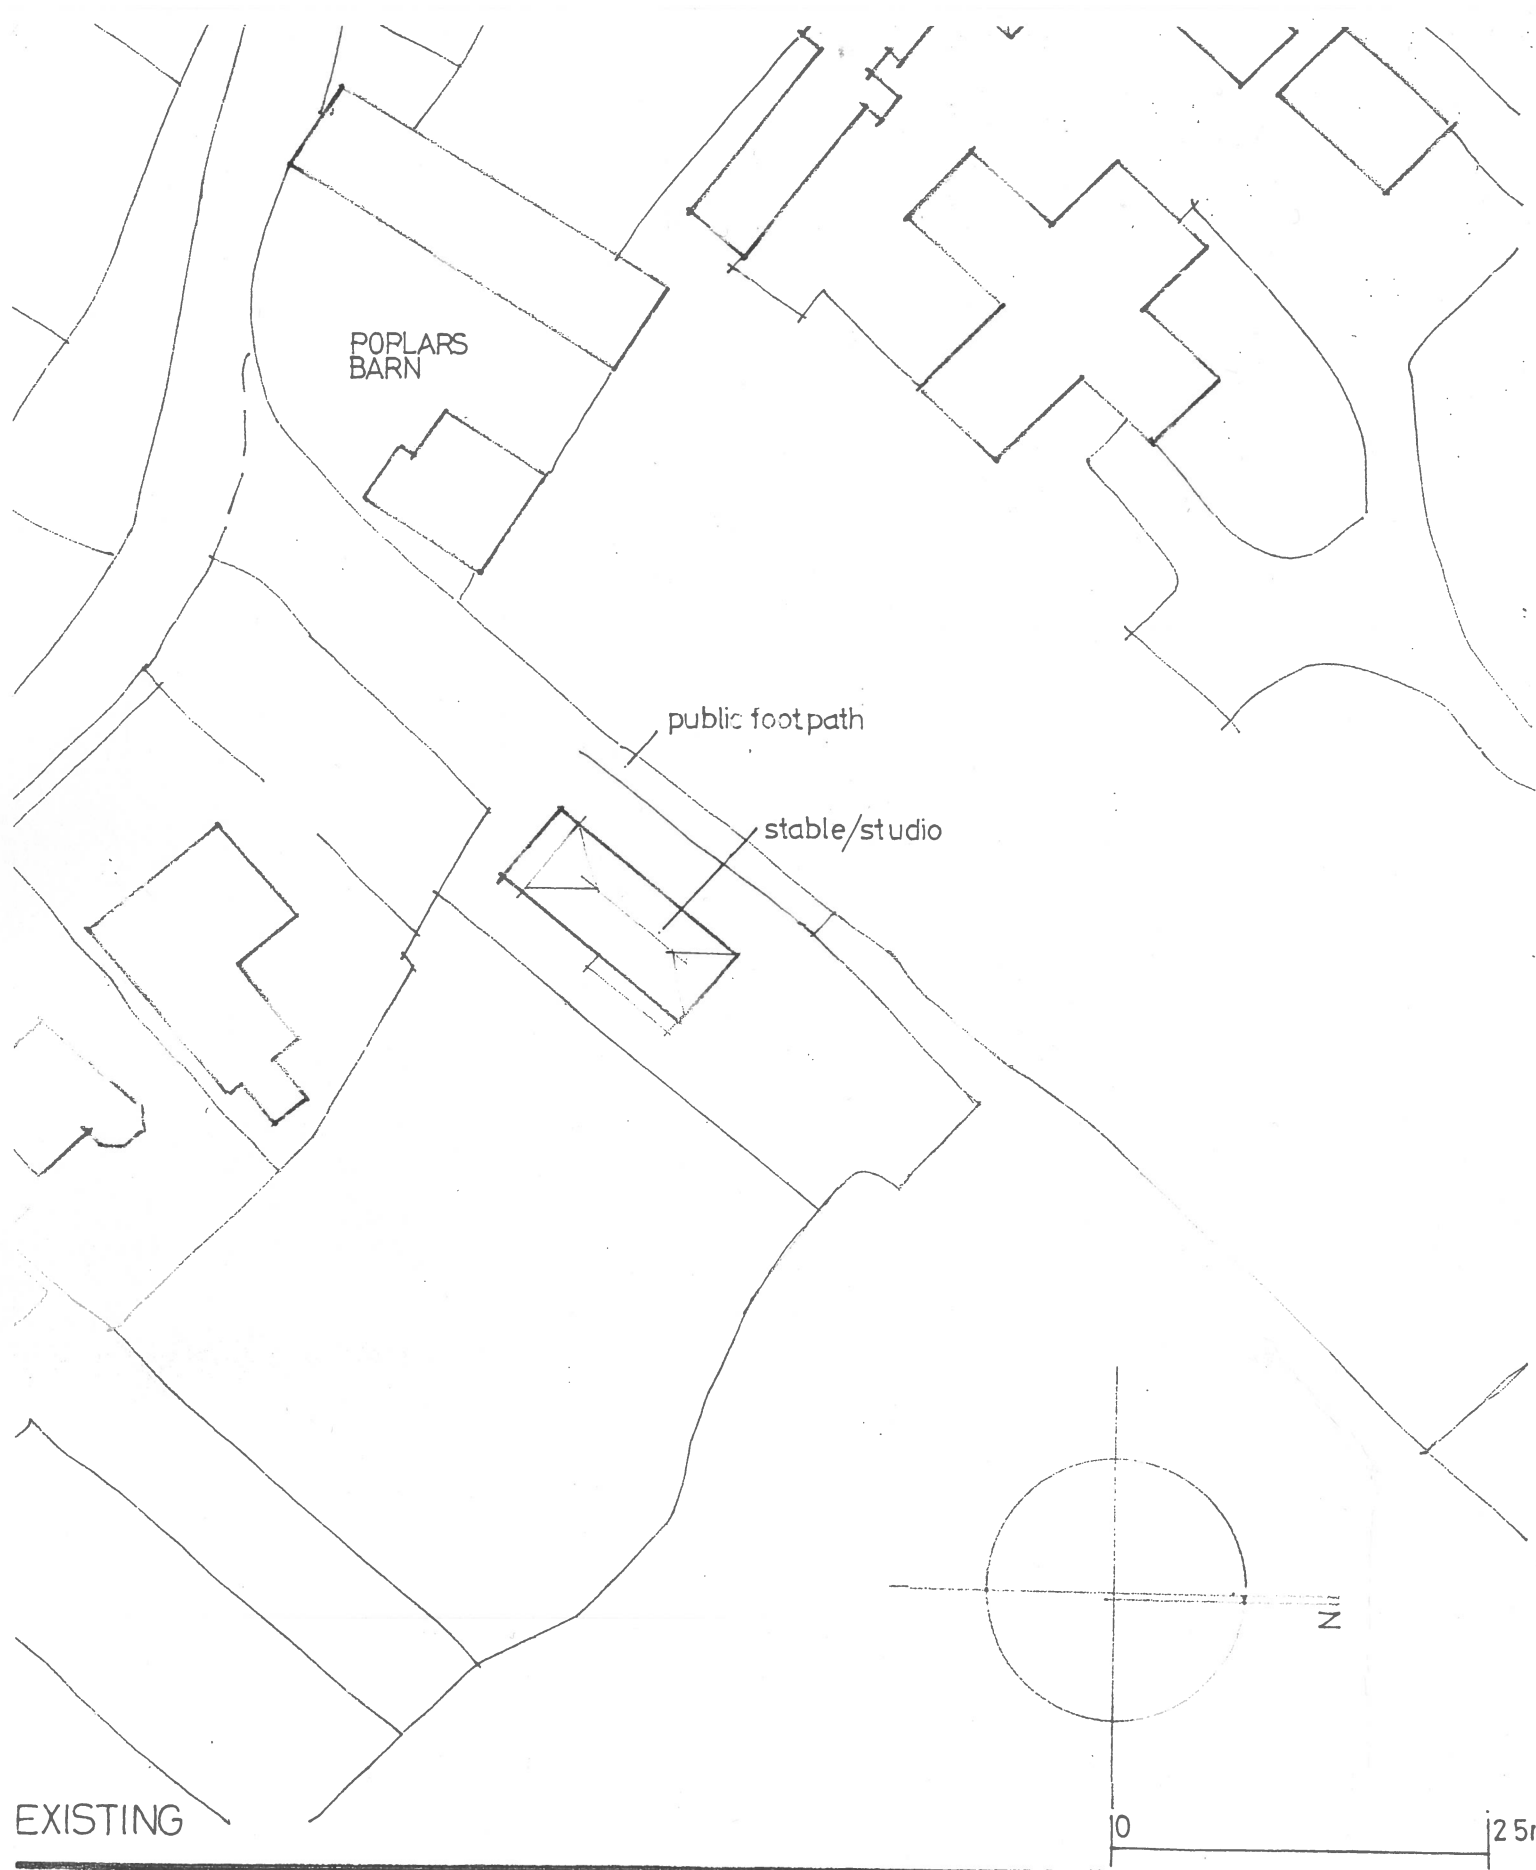

POPLARS BARN, EVENLODE
SITE PLAN - EXISTING

SCALE 1,500/A4
DRG No LPC,5077,21,02 A
DATE 12 APRIL 2021



TOWN AND
COUNTRY
PLANNING
DEVELOPMENT
CONSULTANTS

Trull ■ Tetbury
Gloucestershire
GL8 8SQ
Tel: 01285 841433
Fax: 01285 841489