


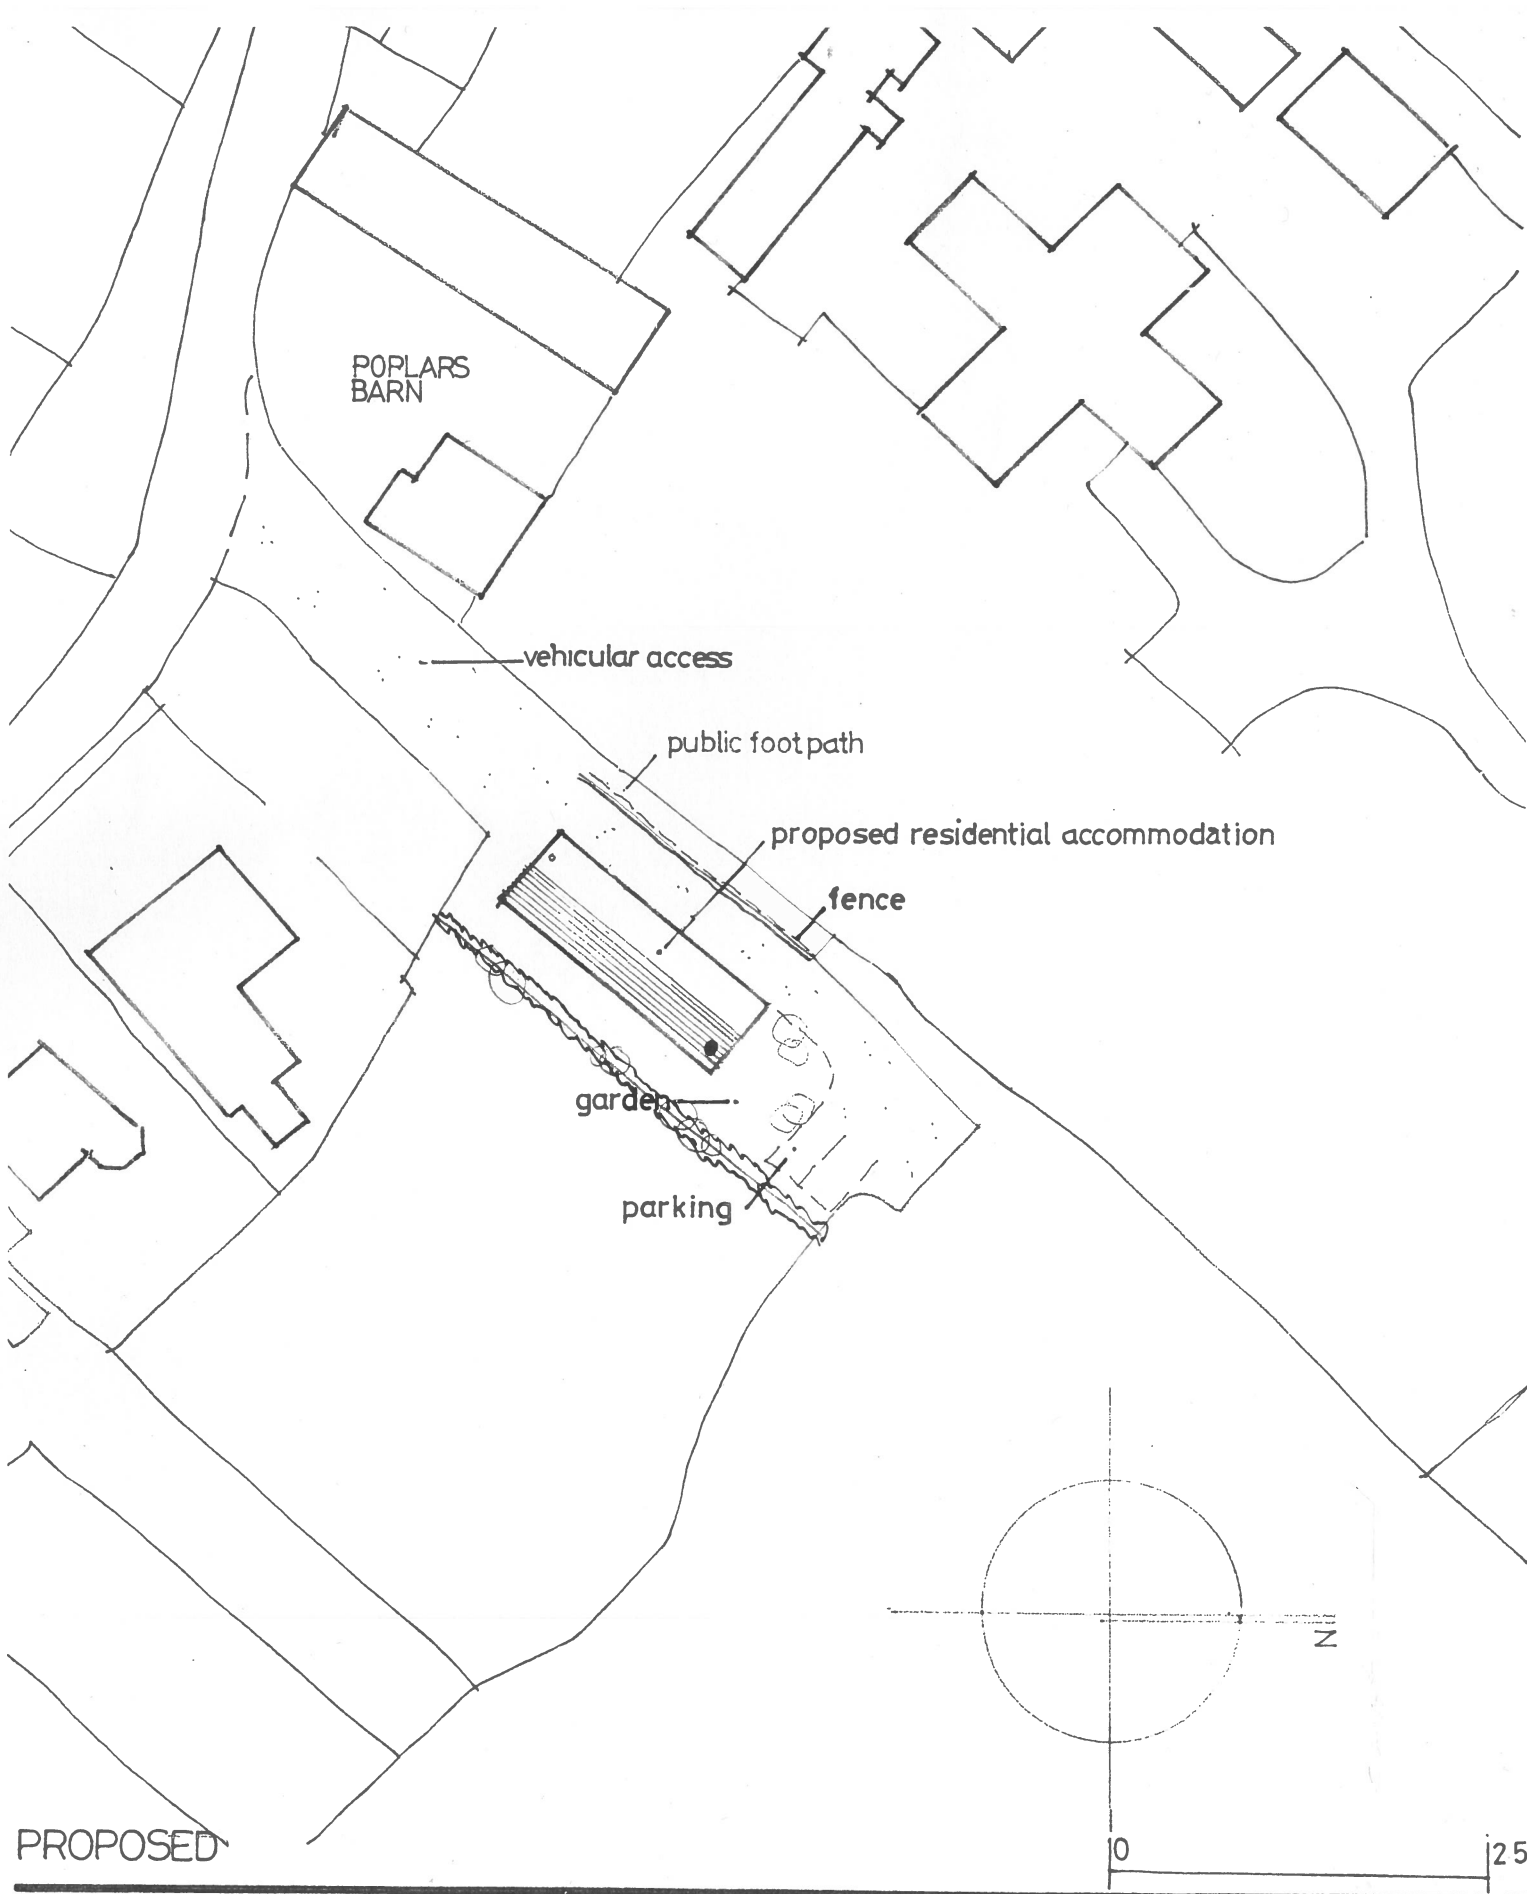

POPLARS BARN, EVENLODE
SITE PLAN - PROPOSED

SCALE 1,500/A4
DRG No LPC,5077,21,03 A
DATE 12 APRIL 2021



TOWN AND
COUNTRY
PLANNING
DEVELOPMENT
CONSULTANTS

Trull ■ Tetbury
Gloucestershire
G L 8 8 S Q
Tel:01285 841433
Fax:01285 841489