






FRONT ELEVATION

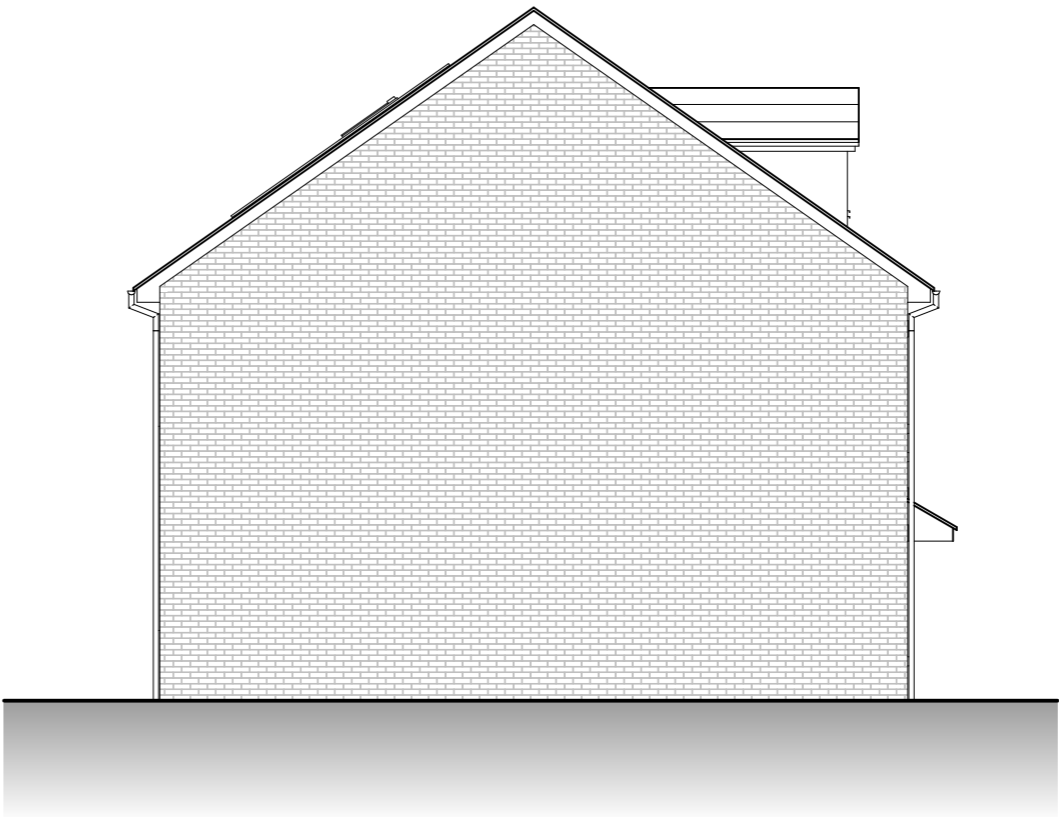

SIDE ELEVATION

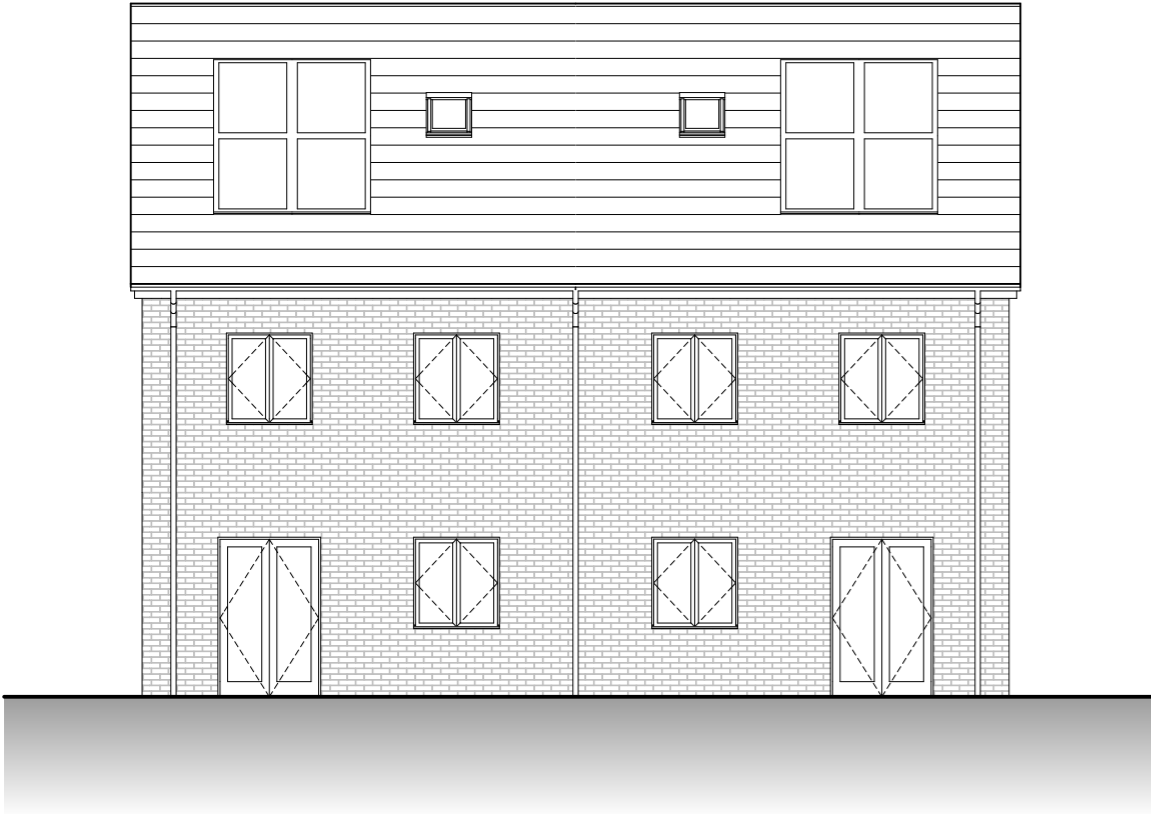


REAR ELEVATION

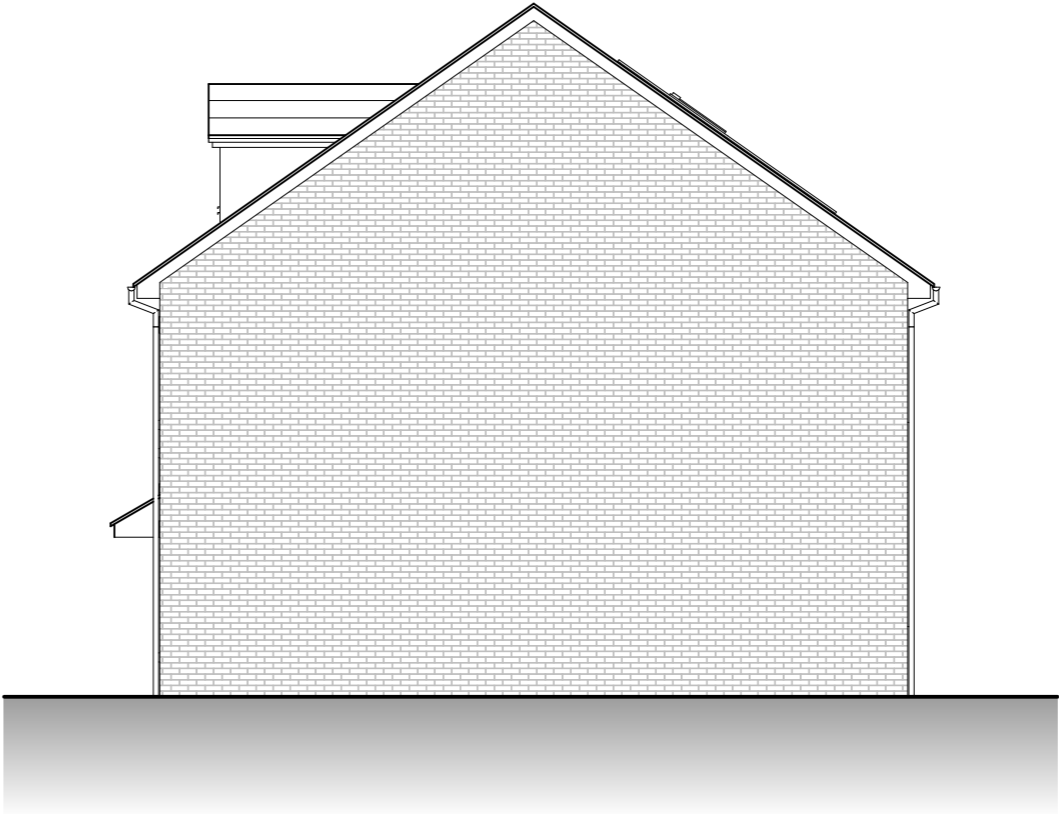

SIDE ELEVATION

| | | | |
|-----|--------------|----------|--------|
| A | 27.06.2024 | UPDATED. | LO |
| REV | DATE REVISED | REVISION | REV BY |

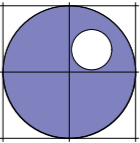

OAKLEY ARCHITECTS LTD
2 B HILLWOOD ROAD
SUTTON COLDFIELD
WEST MIDLANDS
B75 5QL
T: 0121 238 0683
E: design@oakleyarchitects.co.uk
www.oakleyarchitects.co.uk

CLIENT
Bromford

PROJECT
Austin Road, Cirencester

DRAWING TITLE
4B7P House Elevations

| | |
|-----------------------------|------------------------------|
| DRAWING SCALE 1:100 (A3) | DATE DRAWN 08.05.2024 |
| DRAWN BY LISA OAKLEY | CHECKED BY SIMON OAKLEY |
| JOB NUMBER 202229 | DRAWING NUMBER 09A |