




South Elevation

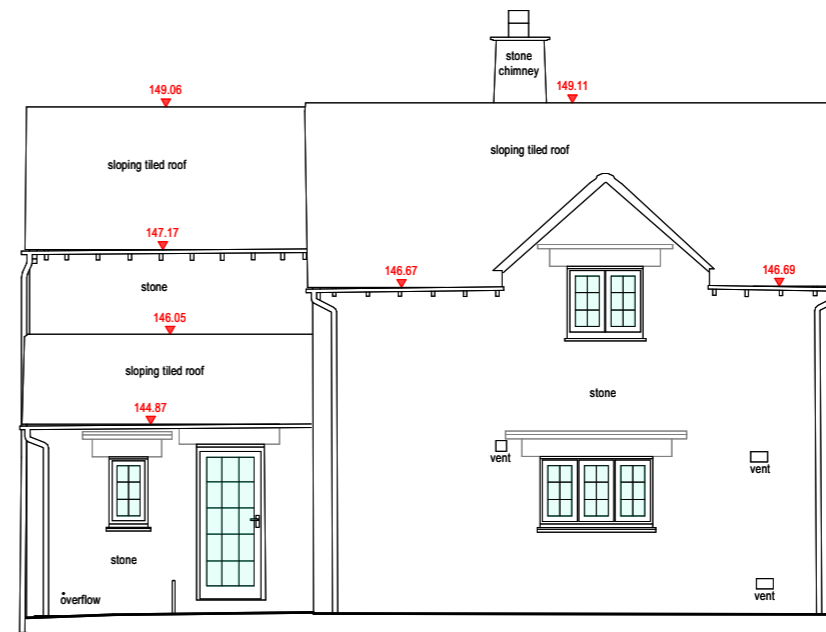

North Elevation

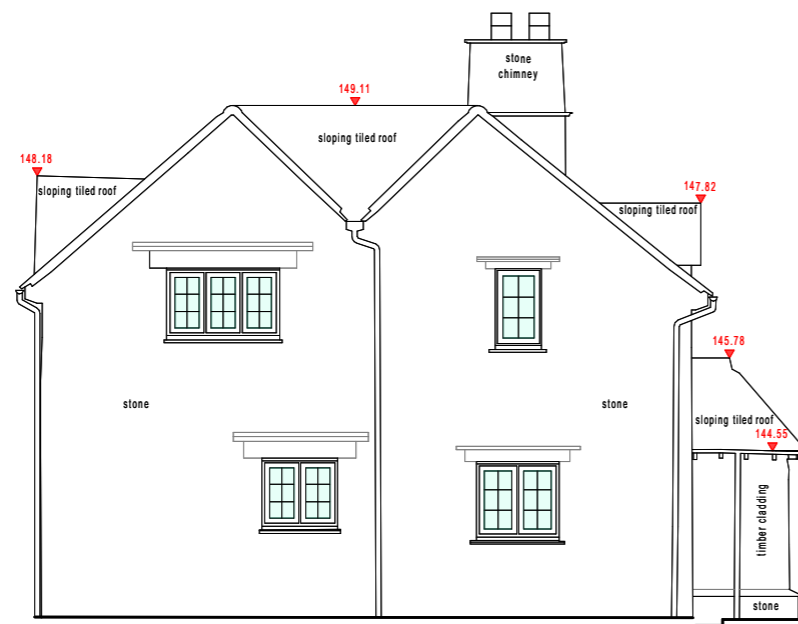

West Elevation

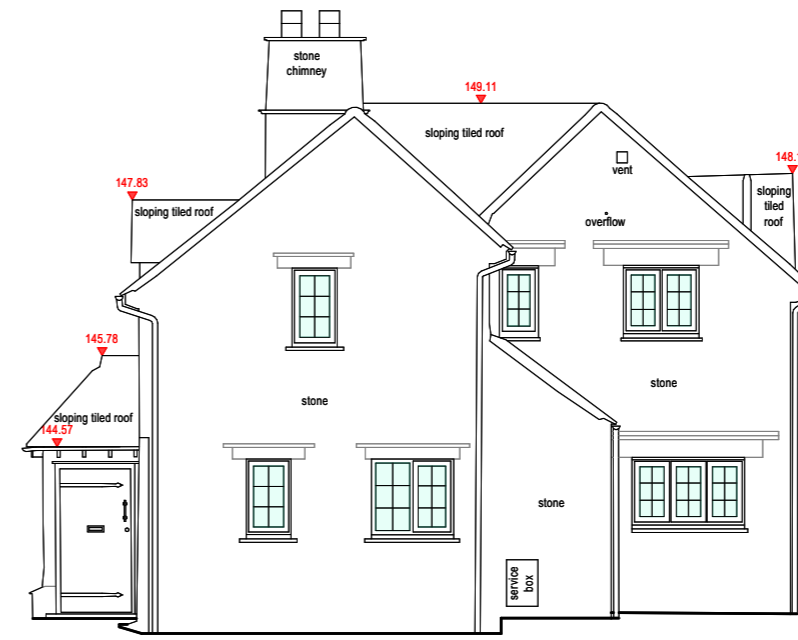

East Elevation

Existing Elevation
Brook Close - Rodmarton Replacement House
 Planning Issue



Scale 1:100

Scale: 1:100 @ A3
 Drawing Number: 6503-PL05 Rev A | July 2024 | Drawn By: TMF