


Attic Plan of House



Roof Plan of House

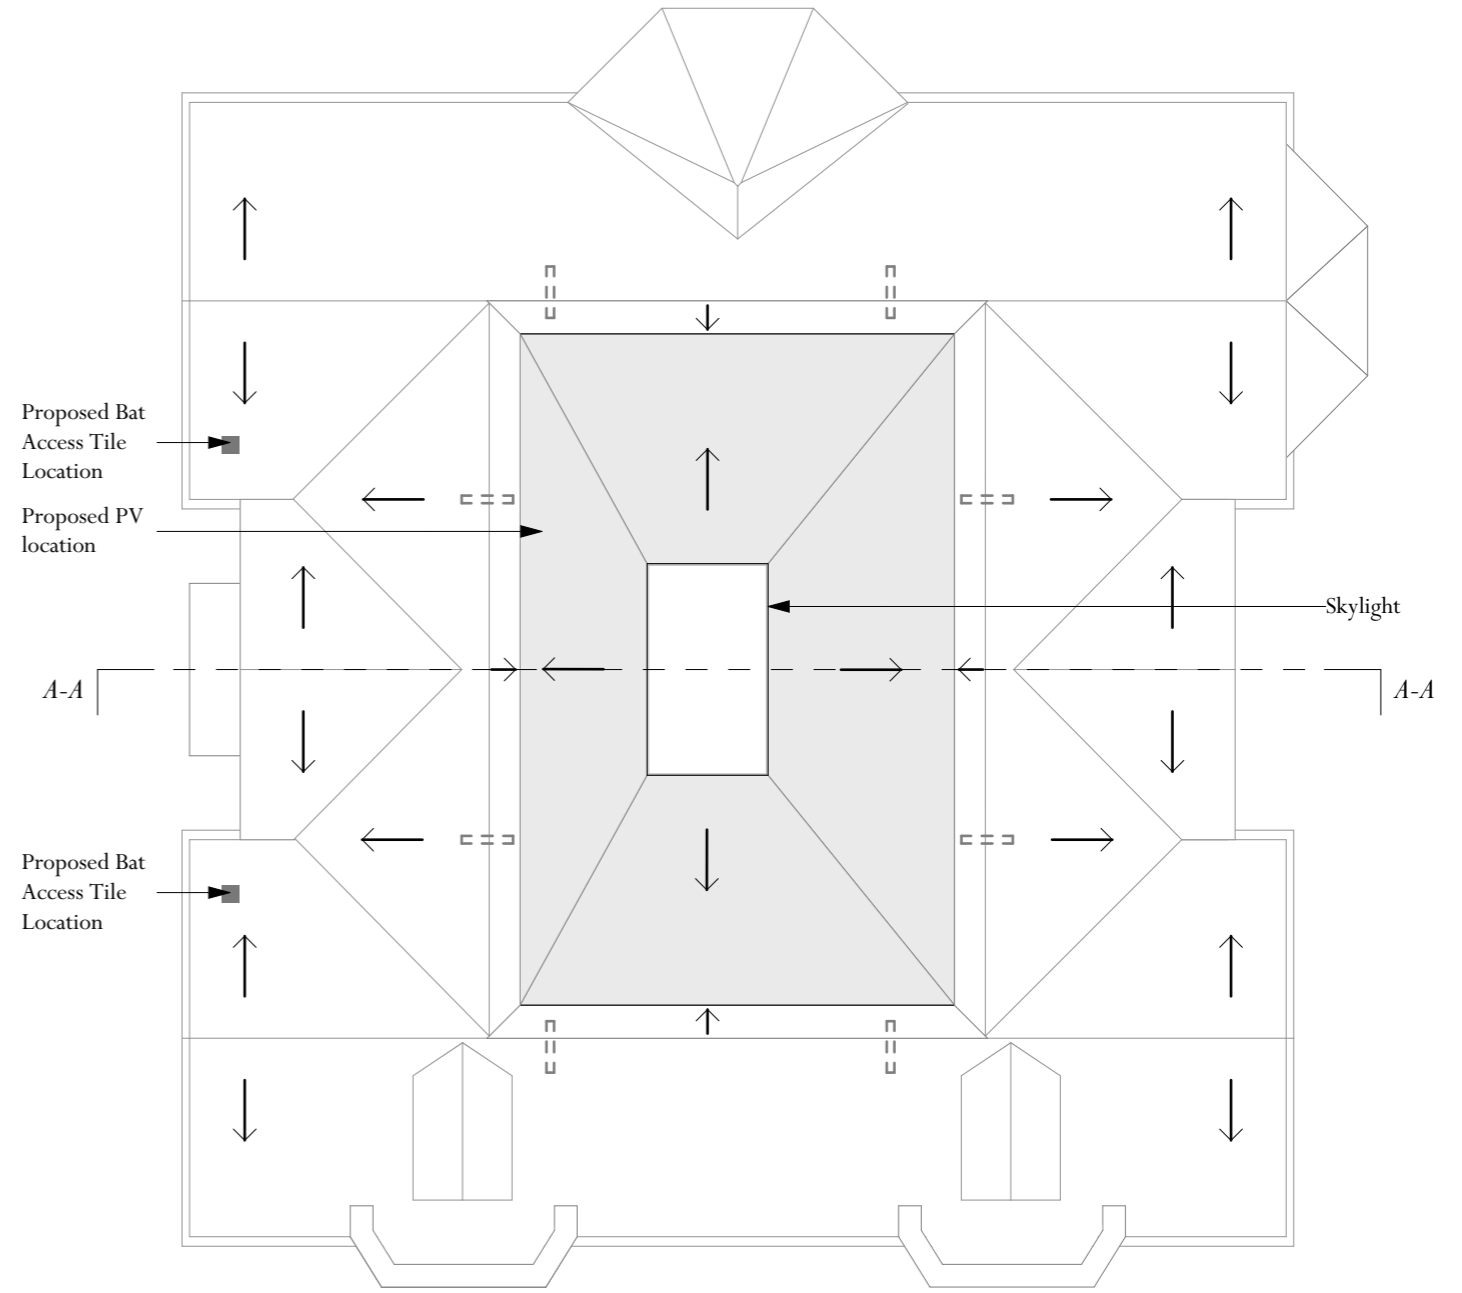

Scale 1:100

Proposed Floor Plans 2 of 2  
**Brook Close - Rodmarton Replacement House**  
 Planning Issue

Scale: 1:100 @ A3  
 Drawing Number: 6503-PL12 Rev B | July 2024 | Drawn By: TMF

