



E-E - Village Street North Elevation

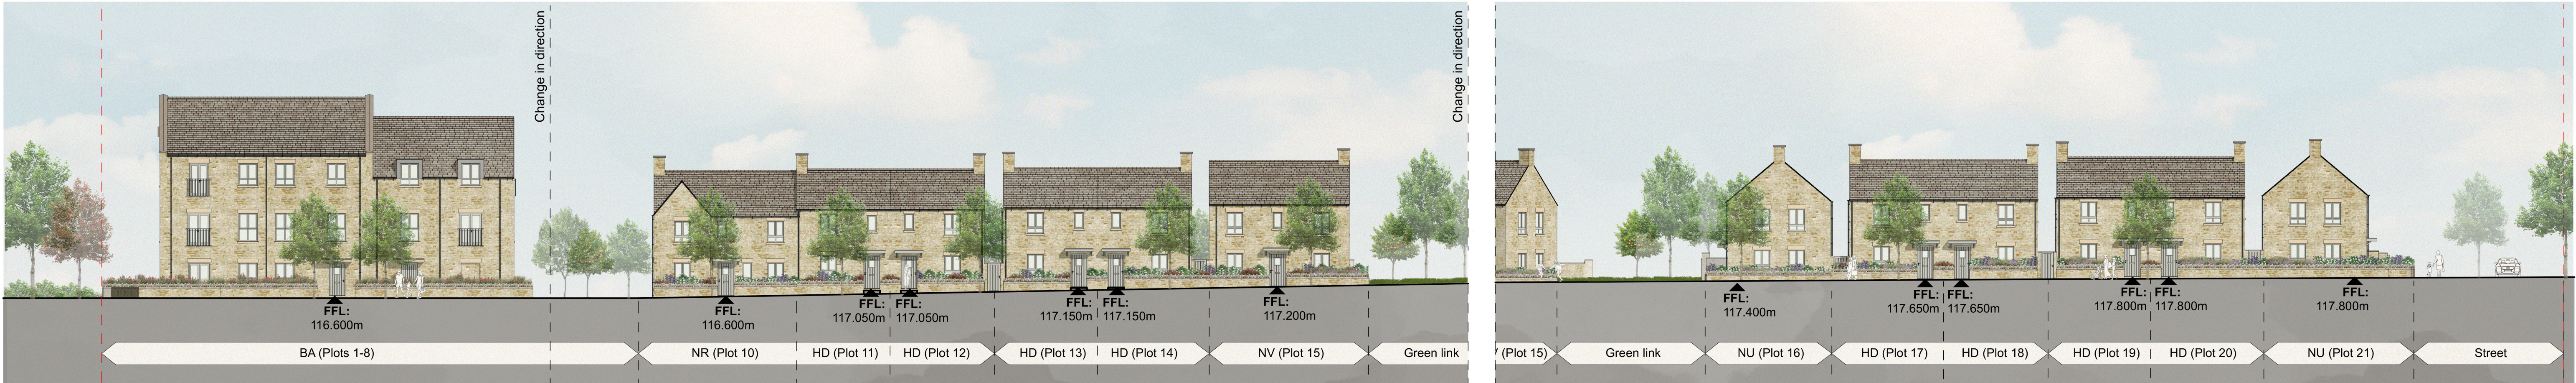

F-F - Village Street South Elevation

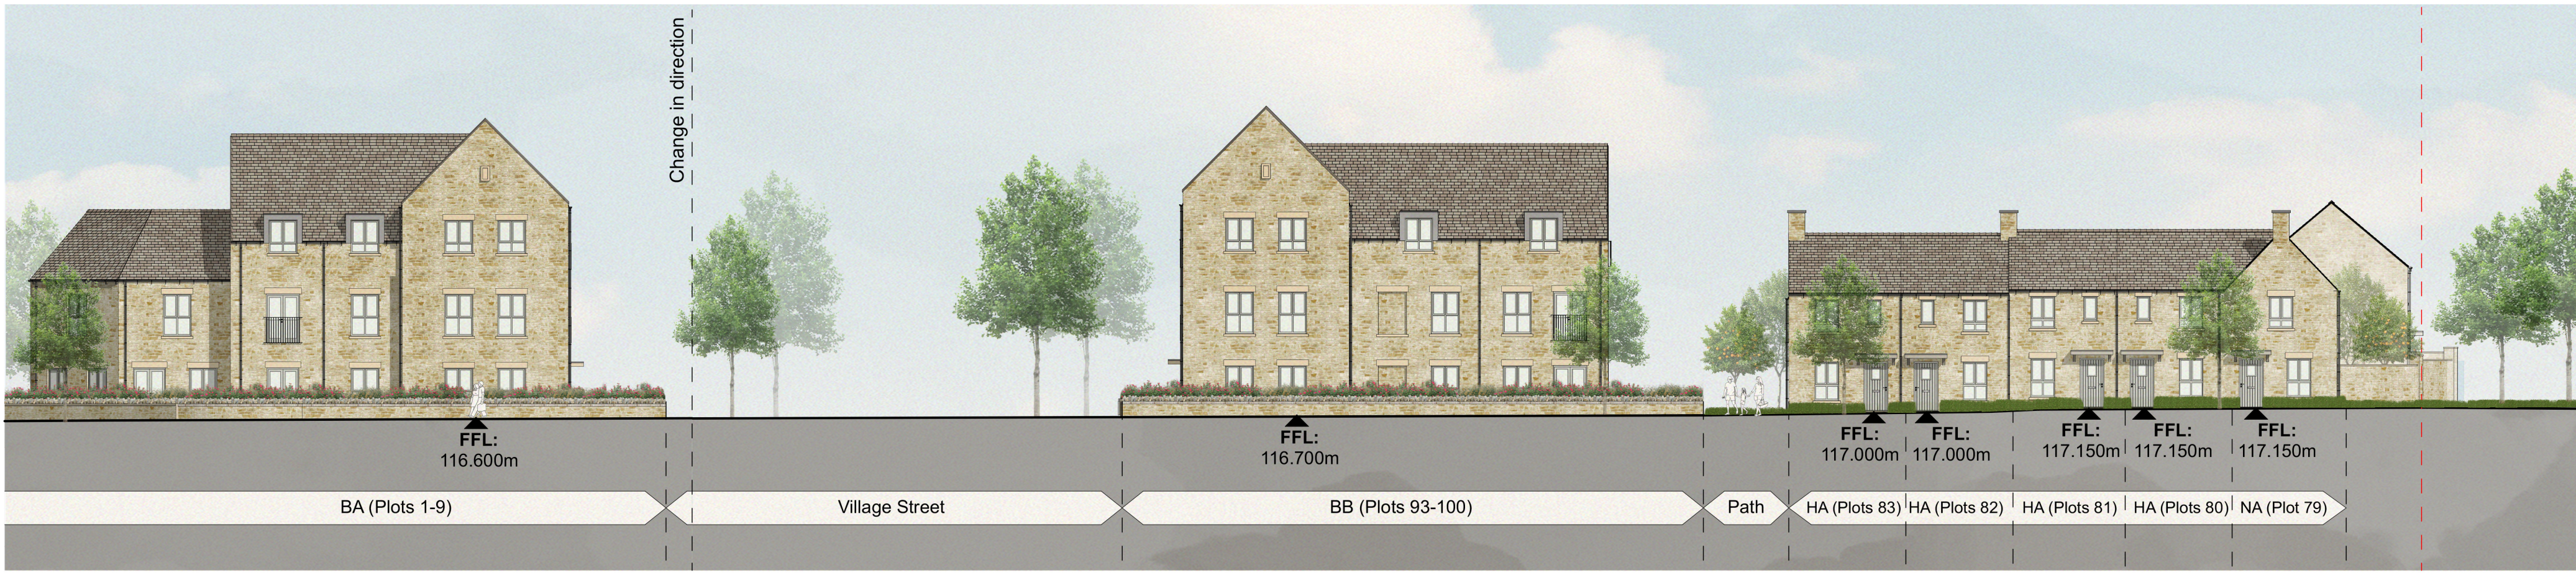


G-G - Gateway Elevation

MATERIALS KEY

- RED BRICK
- RECONSTITUTED OR NATURAL STONE
- COTSWOLDS STONE EFFECT ROOF
- STONE COLOURED ROUGH-CAST RENDER
- SMOOTH STONE DETAILING
- BLACK COLOURED RAINWATER GOODS
- LIGHT COLOURED WINDOW FRAMES

Note:
For detailed material information refer to the material drawing '1410-GSA-SW-00-DR-A-1250-Detailed Material Plan' and separate material schedule '1410-GSA-SW-XX-SA-A-Material Schedule'.

KEY PLAN

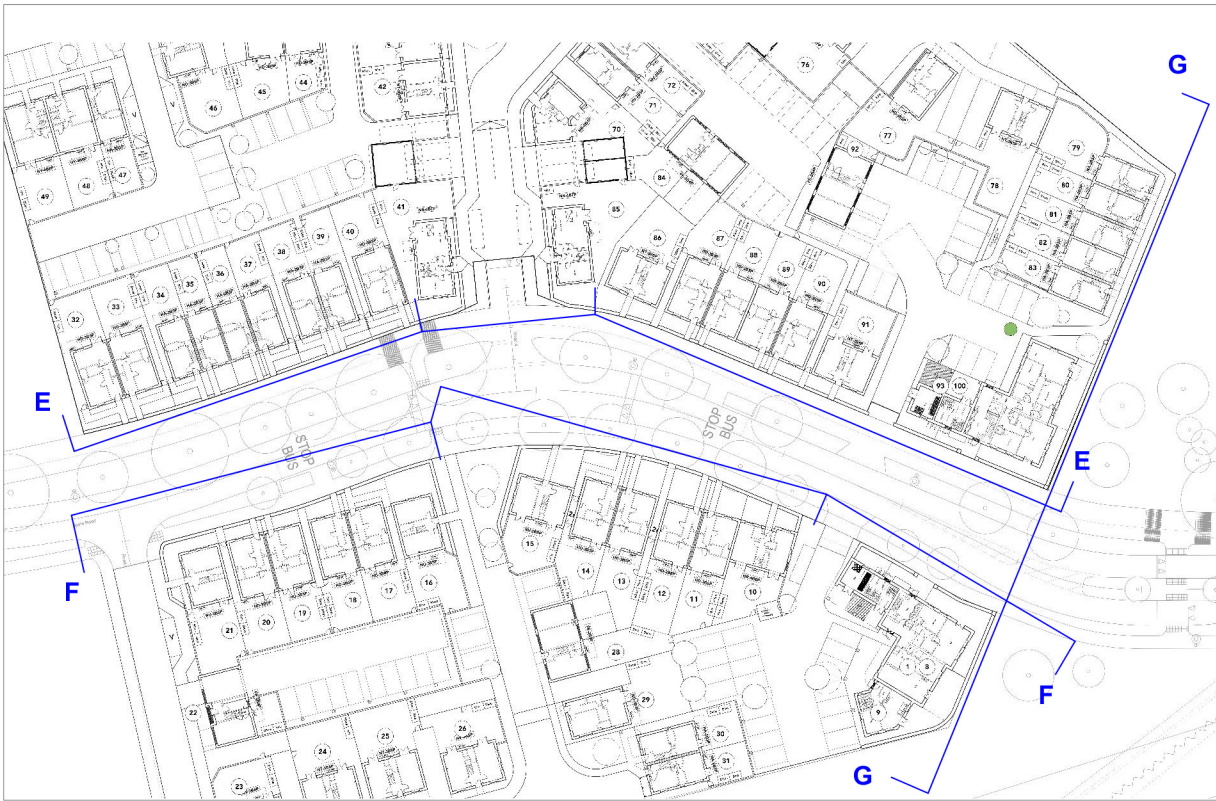

Rev	Date	Drawn	Description
P05	25/11/2025	MS	Planning Amendments Issue

PLANNING

The Steadings - Phase 2A



Street Elevations 2

Drawn by MS	Checked by TBS	Phase	Parcel
Scale 1:200 @ A1	Revision P05		
Drawing Number 1410 - GSA - ZZ	project - ZZ	originator - ZZ	level - DR - A - 3102