


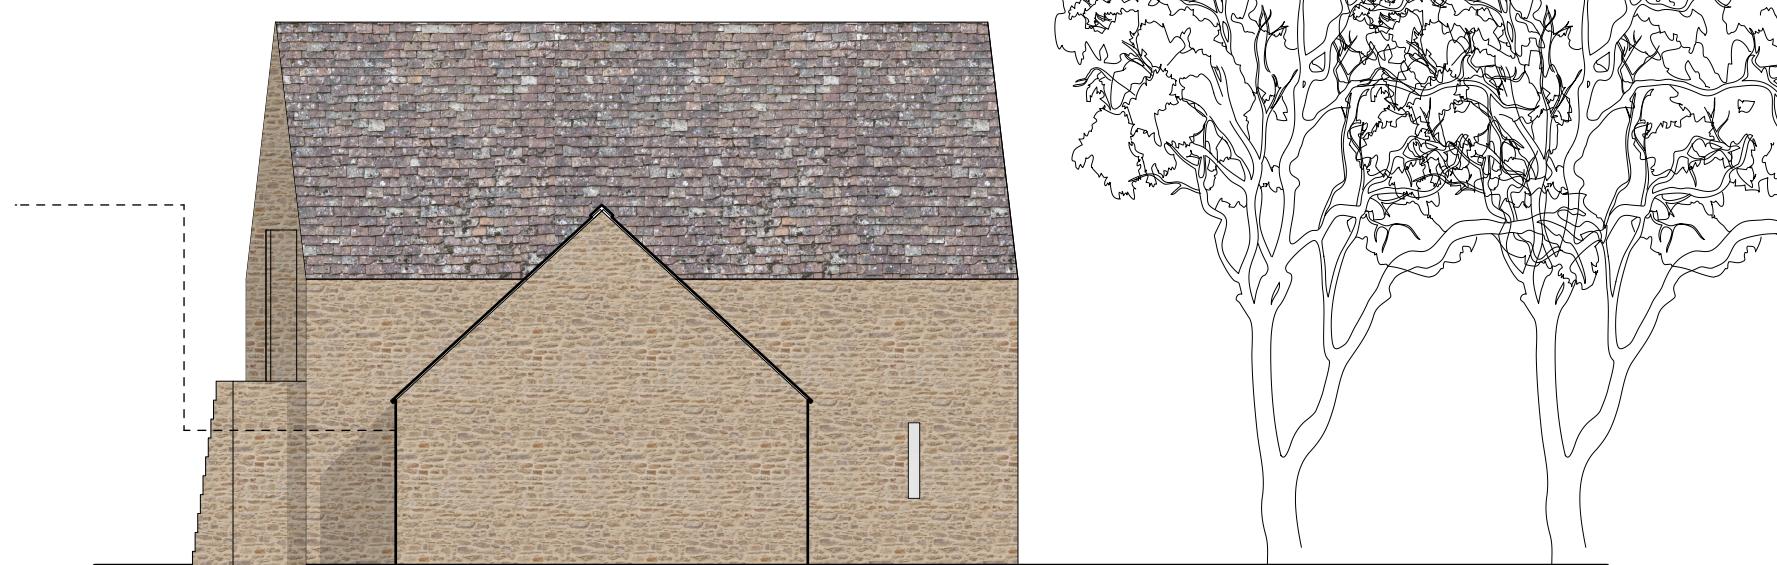

1 **Bedrooms 1, 2 & 3 Gable Elevation**
Scale: 1:100



2 **Bedrooms 1, 2 & 3 East Elevation**
Scale: 1:100



3 **Bedrooms 1, 2 & West Elevation**
Scale: 1:100



Note:

All levels and dimensions to be site surveyed and confirmed by the contractor. Any discrepancies are to be reported to the Architect. See also architectural details, mechanical and electrical intent layout and structural engineers drawings and specifications. Door and windows manufacturer to produce shop drawings for comment before manufacture. All details are intent only, to be finalised by the contractor. Drawings subject to statutory approvals.

Revision

- P5 18.12.25 Dormer shown on gable elevation
- P4 07.11.25 High-level arrow slot window omitted from bedroom 2 west elevation
- P3 01.10.25 External staircase, bedroom 1 entrance, dormer and rooflight updated
- P2 01.09.25 Planning update
- P1 01.07.25 Planning issue