




E3.1 PROPOSED NORTH WEST ELEVATION (EXTRACT)
1:100



E3.2 PROPOSED NORTH WEST ELEVATION (EXTRACT)
1:100

E.3 PROPOSED NORTH WEST ELEVATION

E.2 PROPOSED SOUTH WEST ELEVATION

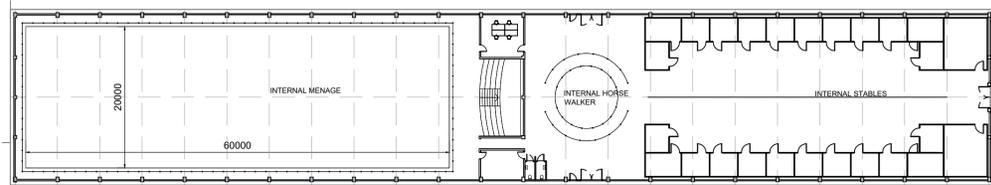

E.1 PROPOSED SOUTH EAST ELEVATION



E.4 PROPOSED NORTH EAST ELEVATION



E.4 PROPOSED NORTH EAST ELEVATION
1:200


MATERIAL SCHEDULE

1. Vertical Timber cladding in black
2. Concrete panels
3. Curtains
4. Steel Columns Encased in Dark Grey Cladding
5. Timber Truss, Black
6. Metal Standing Seem Roof - Dark Grey
7. Black uPVC RW goods



E.3 PROPOSED NORTH WEST ELEVATION
1:500

P.1 PROPOSED FLOOR PLAN
1:500

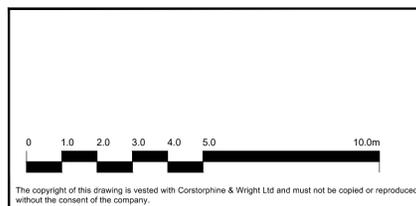

02 Titleblock and drawing labels updated
01 Material Schedule Updated

14.10.25	LB	CH
01.09.25	JW	LB
Rev	Description	Date

Client
DAVID BRIDGEWATER RACINGF

Project
NEW EQUESTRIAN FACILITY
WYCK HILL FARM

Drawing Title
EQUESTRIAN SCHOOL (SHEET 2)
PROPOSED ELEVATIONS 2 OF 2

Drawing Status
PLANNING

Corstorphine & Wright

Tamworth Studio
5 Aldergate, Tamworth, B79 7DJ
01827 67123
corstorphine-wright.com

Drawing No. 24165-0413	Revision 02
Drawn JW	Checked CH
Paper Size A1	Scale 1:100
Date 22.07.25	