




1 Site Section AA
1:200

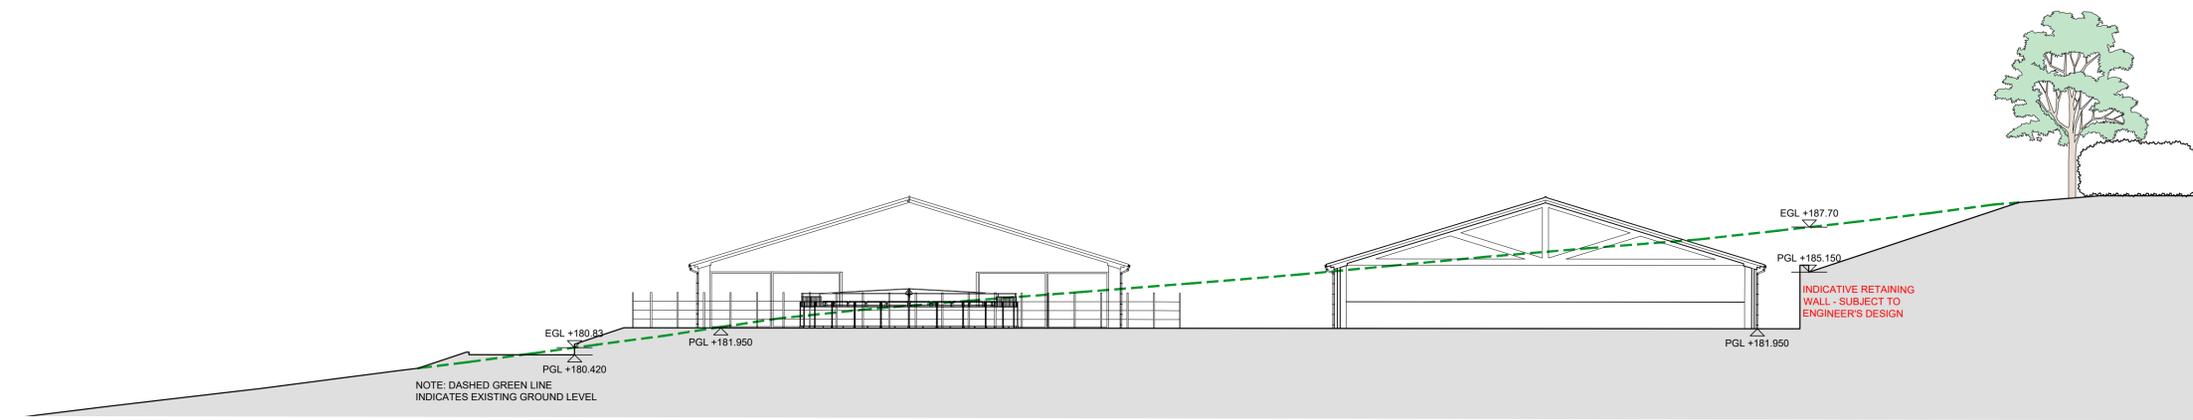


2 Site Section BB
1:200

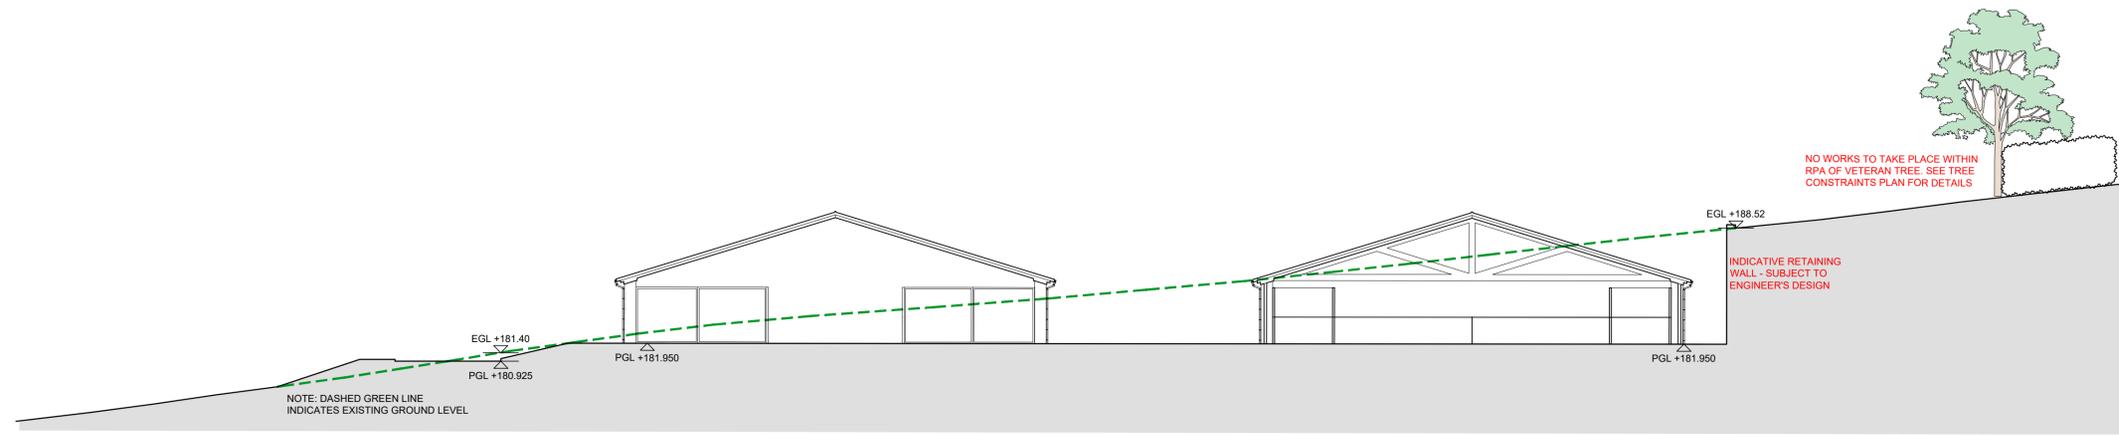

3 Site Section CC
1:200

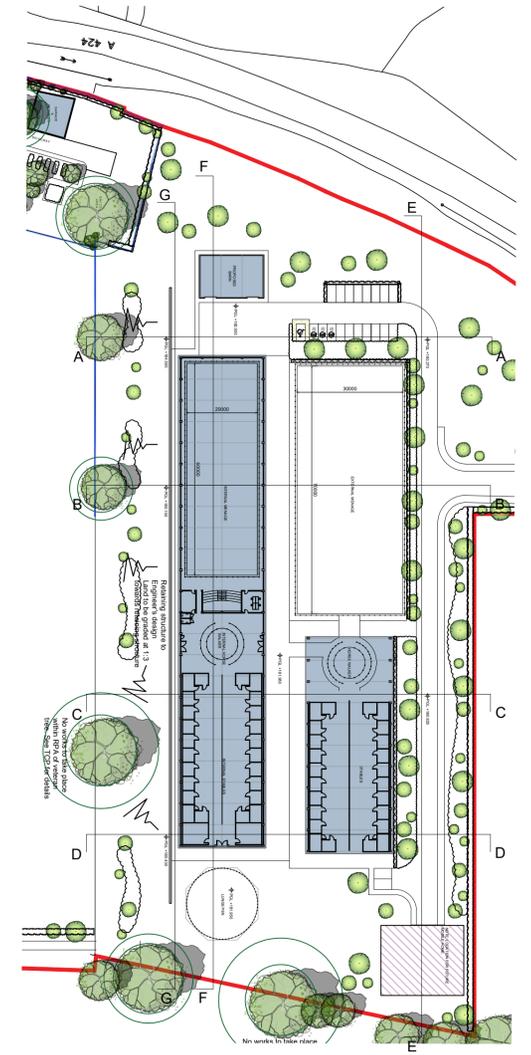

4 Site Plan
1:1000

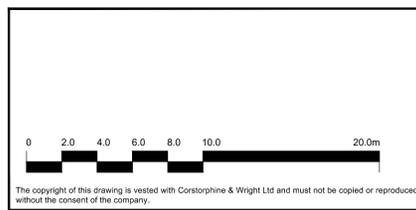

Rev	Description	Date	Drw	CHK
02	She split to accommodate more sections	18.11.25	LB	CH
01	Indicative retaining wall added to proposed site sections	13.08.25	JW	LB
00	Initial Issue	24.07.25	LB	CH

KEY:
 EGL - EXISTING GROUND LEVEL
 PGL - PROPOSED GROUND LEVEL
 TOW - TOP OF WALL

Client DAVID BRIDGWATER RACING		Corstorphine & Wright	
Project EQUESTRIAN CENTRE WYCK HILL FARM			
Drawing Title PROPOSED SITE SECTIONS SHEET 1 OF 2		Tamworth Studio 5 Aldergate, Tamworth, B79 7DJ 01827 671 23 corstorphine-wright.com	
Drawing Status PLANNING		Drawing No. 24165-0205	Revision 02
Drawn LB	Checked CH	Paper Size A1	Scale 1:200
		Date 10.02.25	