

**NOTES**

GENERAL NOTES :-  
 ALL LEVELS ARE IN METRES DERIVED FROM GPS TRANSFORMATION.  
 THIS DRAWING HAS BEEN PRODUCED WITH A PLOT SCALE ACCURACY OF 1:50

**BUILDING SURVEY KEY :-**


⊕ = room height	ht = hot water tank
⊖ = gutter level	lt = lightning conductor
⊗ = street level	st = street level
⊘ = floor boards	ct = chimney
⊙ = chimney	ctsm = chimney survey search mark
⊚ = chimney	ctsm = chimney
⊛ = pipe diameter	rt = roof sign
⊜ = air brick	rw = roof water pipe
⊝ = down head height	rh = roof head height
⊞ = back drop height	rh = roof to sill height
⊟ = brick	rh = roof to eave height
⊠ = concrete	rh = roof to top of eave
⊡ = brick	rh = roof to top of roof
⊢ = door	rh = roof to top of roof
⊣ = door height	rh = roof to top of roof
⊤ = door	rh = roof to top of roof
⊥ = electricity meter	rh = roof to top of roof
⊦ = electricity	rh = roof to top of roof
⊧ = floor to head height	rh = roof to top of roof
⊨ = floor to sill height	rh = roof to top of roof
⊩ = floor to eave height	rh = roof to top of roof
⊪ = floor to top height	rh = roof to top of roof
⊫ = floor to top height	rh = roof to top of roof
**SOUTH ELEVATION**

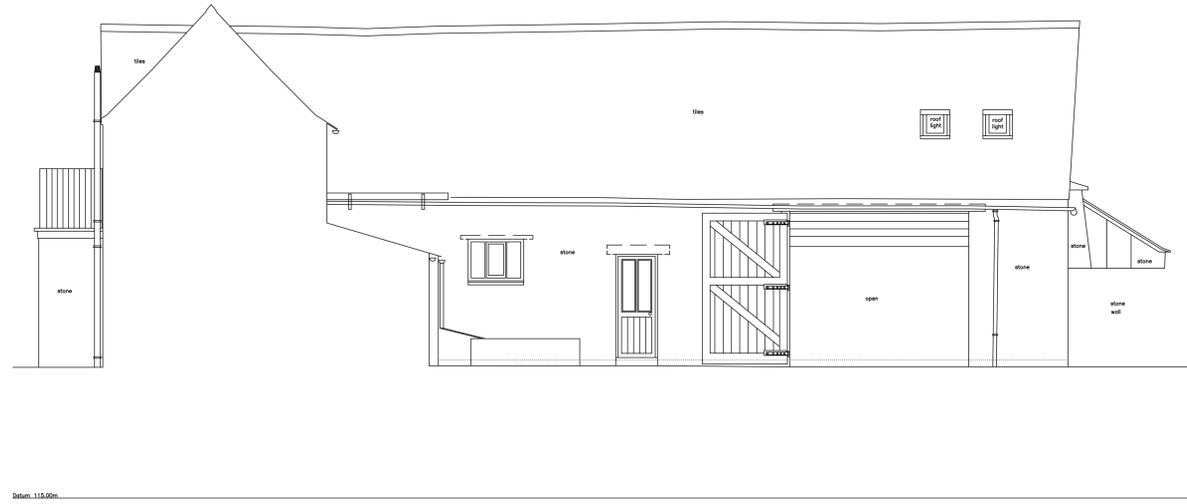

**SOUTH ELEVATION**

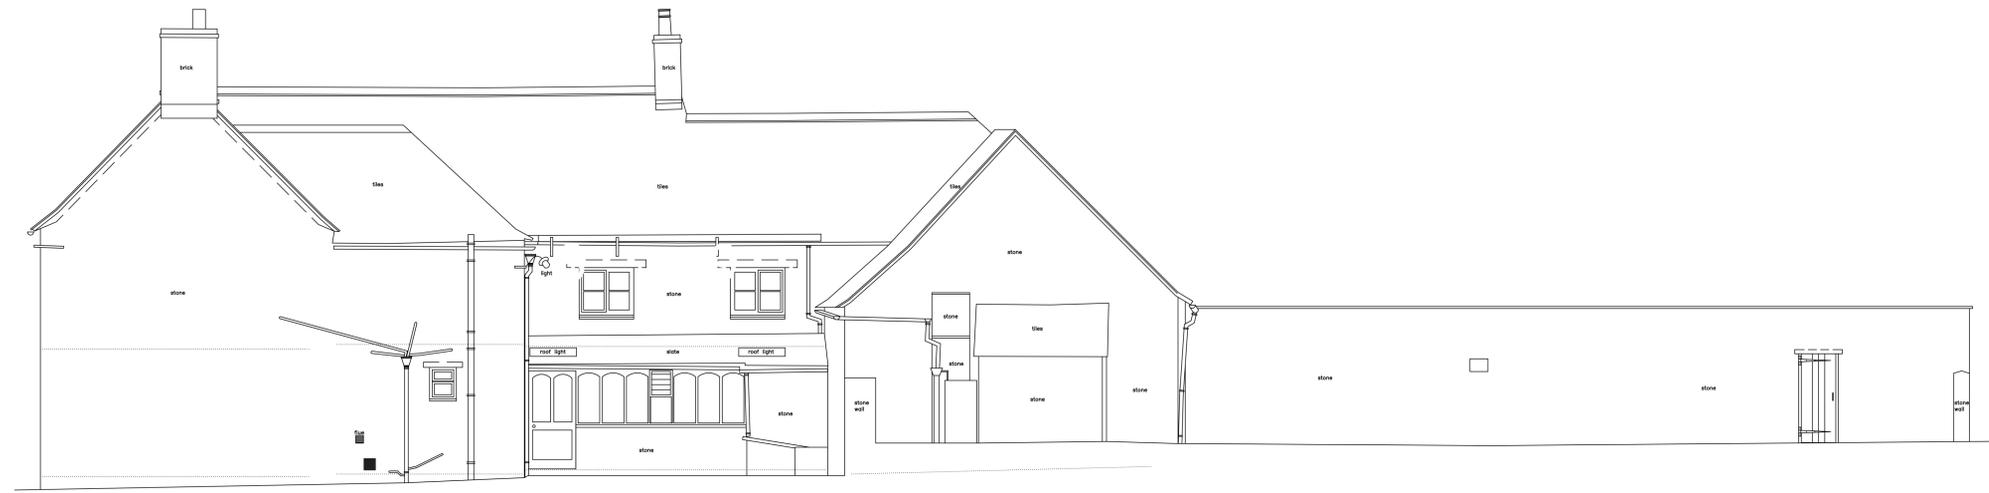

**EAST ELEVATION**

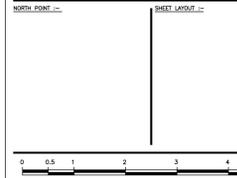

**MIDLAND SURVEY LTD**

HEAD OFFICE  
 Cotswold House, Westfield Road, Southam, Warwickshire, CV47 0JL  
 Tel: 01926 810811 Fax: 01926 810812  
 E-Mail: mid@midlandsurvey.co.uk  
 www.midlandsurvey.co.uk

Client: YONGOU ARCHITECTS LTD  
 Project: THE OLD FARMHOUSE, PRESTON, GL7 5PR  
 Title: MAIN HOUSE ELEVATIONS  
 Date: NOVEMBER 2017 Revisions  
 Scale: 1:500AD  
 Dwg No: 30214 - 9  
 Surveyor: S.M.  
 Checked: M.W.