



A  
B  
C  
D  
E  
F  
G  
H  
I  
J  
K  
L

**DNO CONTROL BUILDING**


SIDE ELEVATION

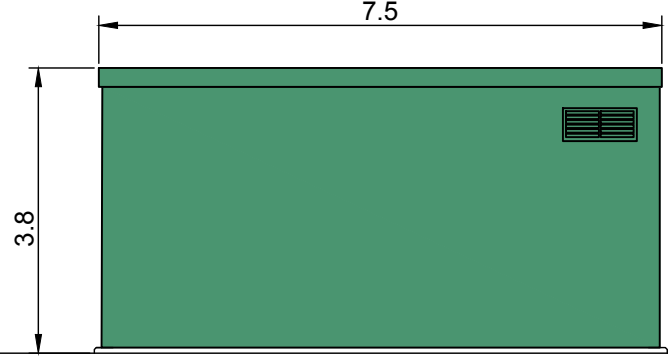


FRONT ELEVATION

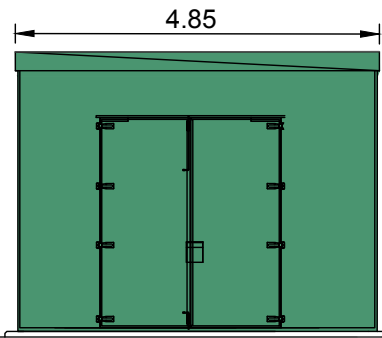


SIDE ELEVATION

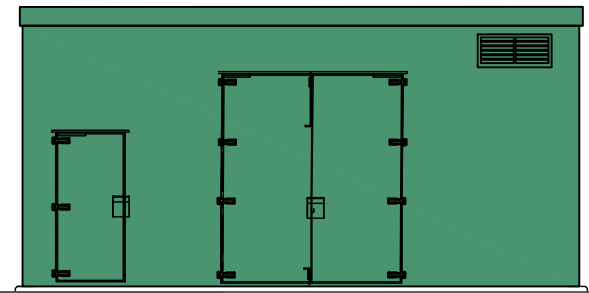

BACK ELEVATION

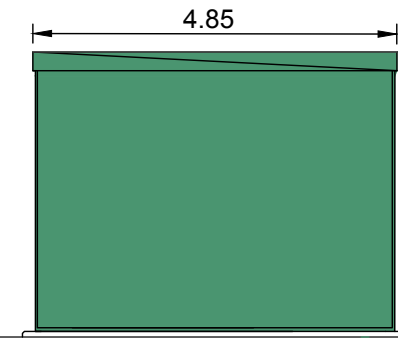

PLAN VIEW

 

**NOTES**

1. THIS DRAWING TO BE READ IN CONJUNCTION WITH ALL RELEVANT ENGINEERS AND SPECIALISTS DRAWINGS & SPECIFICATIONS.
2. ANY DISCREPANCIES BETWEEN THIS DRAWING AND ANY OTHER TO BE REPORTED TO THE ENGINEER IMMEDIATELY.
3. ALL WORKS TO COMPLY WITH THE MOST CURRENT BRITISH STANDARDS.
4. NO DIMENSIONS ARE TO BE SCALED OFF THE DRAWING. USE FIGURED DIMENSIONS ONLY.
5. ALL DIMENSIONS TO BE ±0.1m UNLESS SPECIFIED OTHERWISE.

**LEGEND**

N/A

1	DIMENSIONS CHANGED			
	JG	AD	HSJ	19/03/2025
0	ORIGINAL ISSUE			
	AD			28/01/2023

**References**



Penthouse Suite, 30 Queens Square, Bristol, BS1 4ND  
 info@aurapower.com  
 www.aurapower.com

Project Title: Furzen Leaze  
 Project Code: UK118-S

Location co-ord: 51.681320°, -1.976058°  
 Site address: Land at Furzen Leaze Farm, Siddington, Cirencester, GL7 6QA

Drawing No: AP.3  
 Drawing Name: DNO Control Room  
 Scale: 1:100  
 Unit: Metres

Version No: 1  
 Drawn by: JG  
 Checked by: AD  
 Date: 19/03/2025

A  
B  
C  
D  
E  
F  
G  
H  
I  
J  
K  
L