



Notes


1. DO NOT SCALE - Use figured dimensions only.
2. All dimensions shown are in millimetres unless otherwise stated.
3. All levels are in metres above ordnance datum unless otherwise stated.
4. The Contractor is to verify all dimensions on site before commencing work or preparing shop drawings.
5. This drawing is to be read in conjunction with all Architectural and structural drawings; and the NBS Spec.
6. The designs within this drawing are subject to copyright by SOTA DESIGN LTD (SOTA).
7. Only drawings that have been issued directly from SOTA are to be used onsite, to ensure the latest revision is being used. Always check the latest drawing revision sheet for confirmation.
8. All parties must study these drawings carefully before works commence and any discrepancy must be reported to SOTA, so it can be resolved. This is especially true if there is no architectural presence on site. SOTA cannot take liability for *unreported discrepancies* falling in the duration of the project.

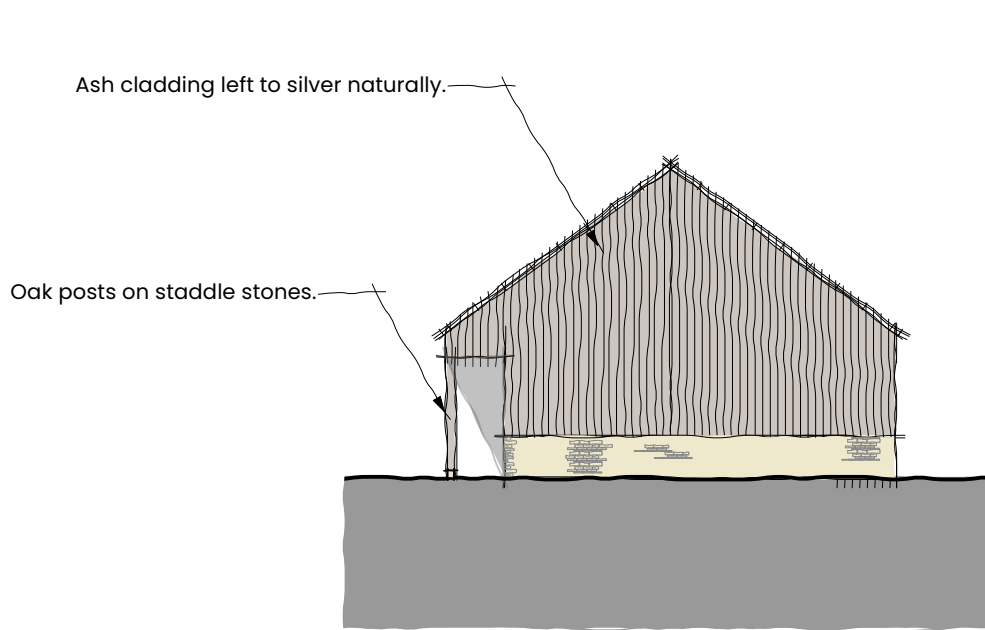


North Elevation

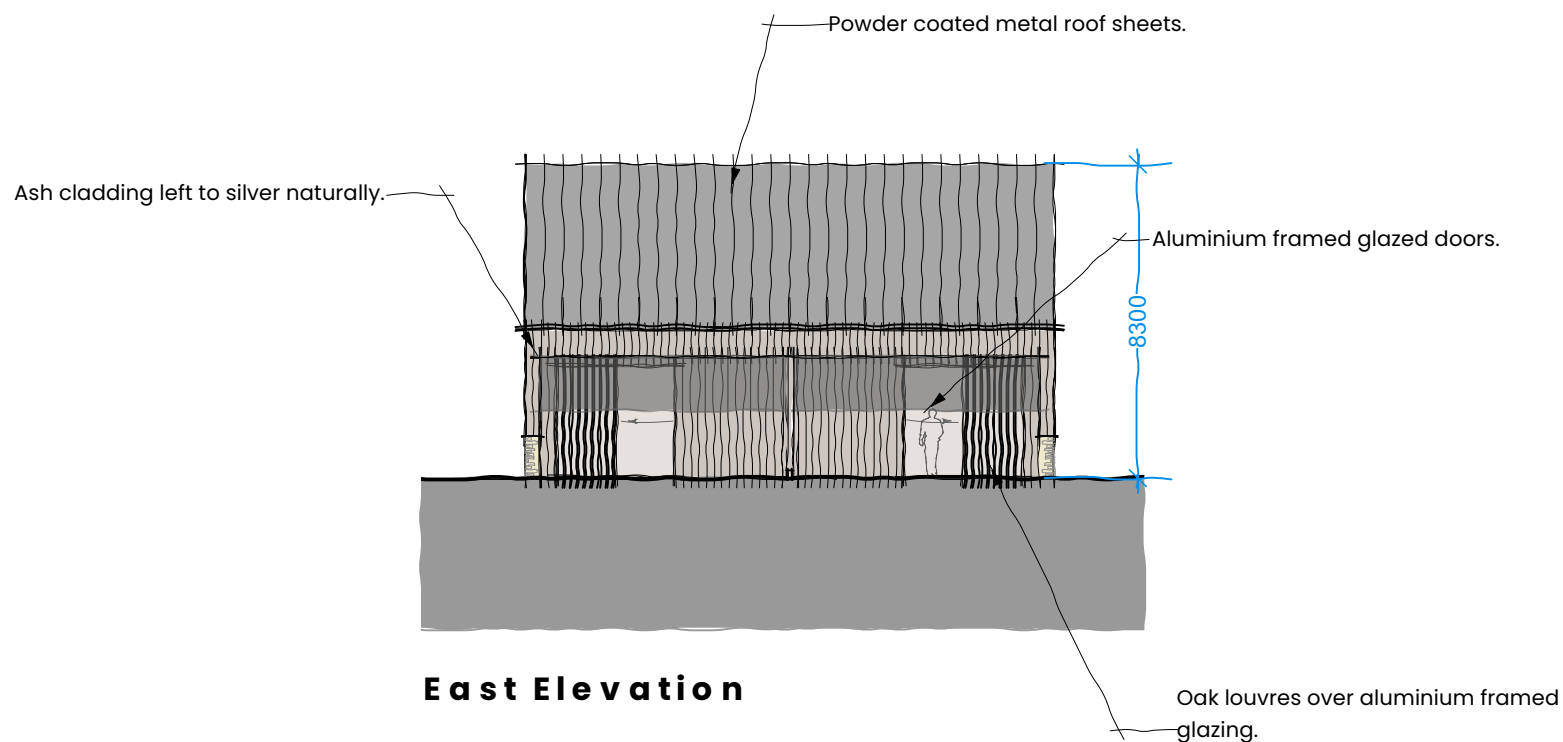

East Elevation

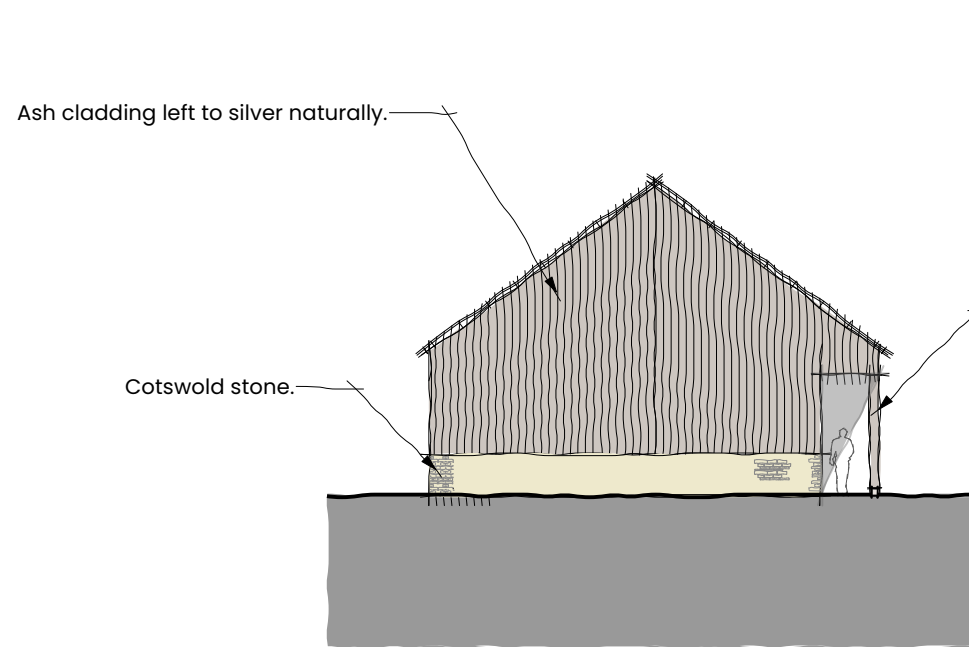

South Elevation

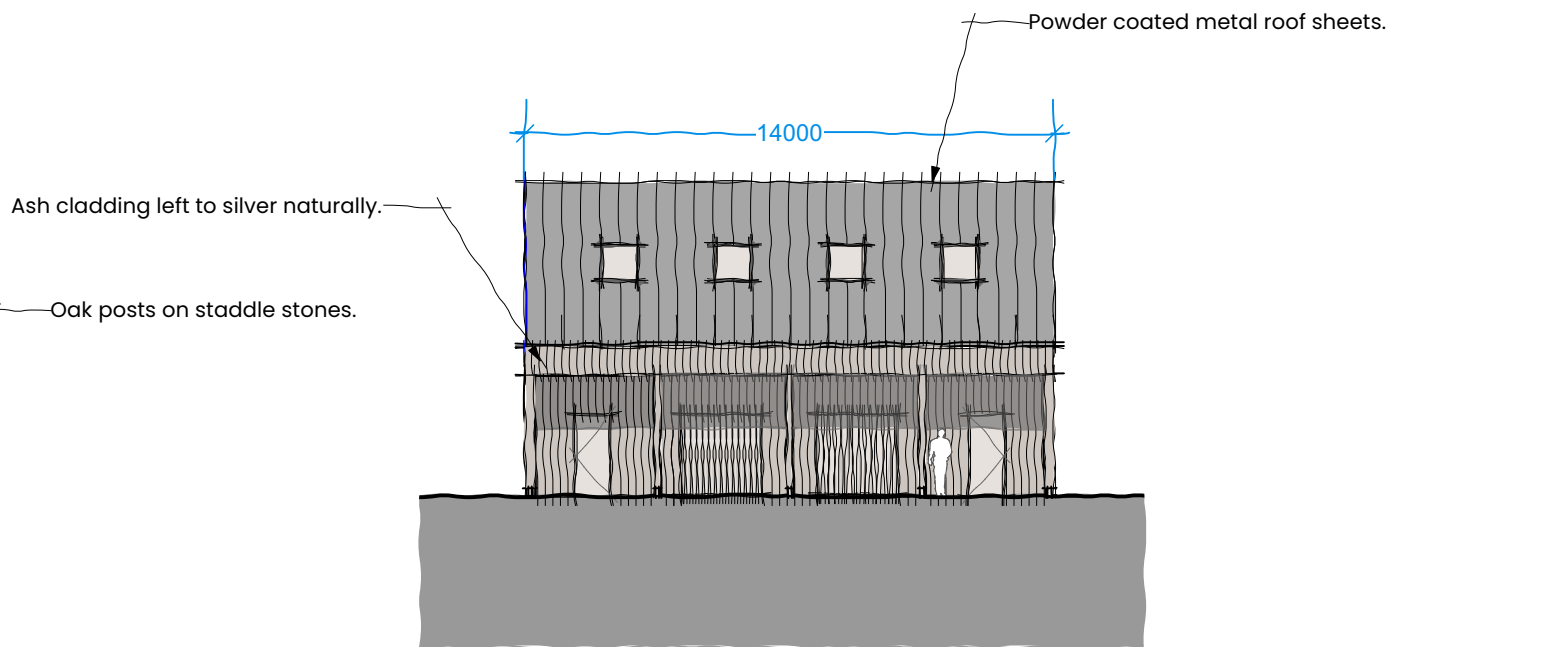

West Elevation

rev	date	description
-	-	-
-	-	-
-	-	-
-	-	-

SOTA

STATE OF THE ART
ARCHITECTURE

Title: Barn 3 Proposed Elevations

Project: Hill Farm, Oddington

Client: G Johnstone

Date: September 2025

Dwg Number: P_051_012 **REV:** __

Scale: 1:200 @ A3

Status: **PLANNING**

E info@sota-design.com W www.sota-design.com

Barn 3 Proposed Elevations
Scale: 1:200 @ A3