
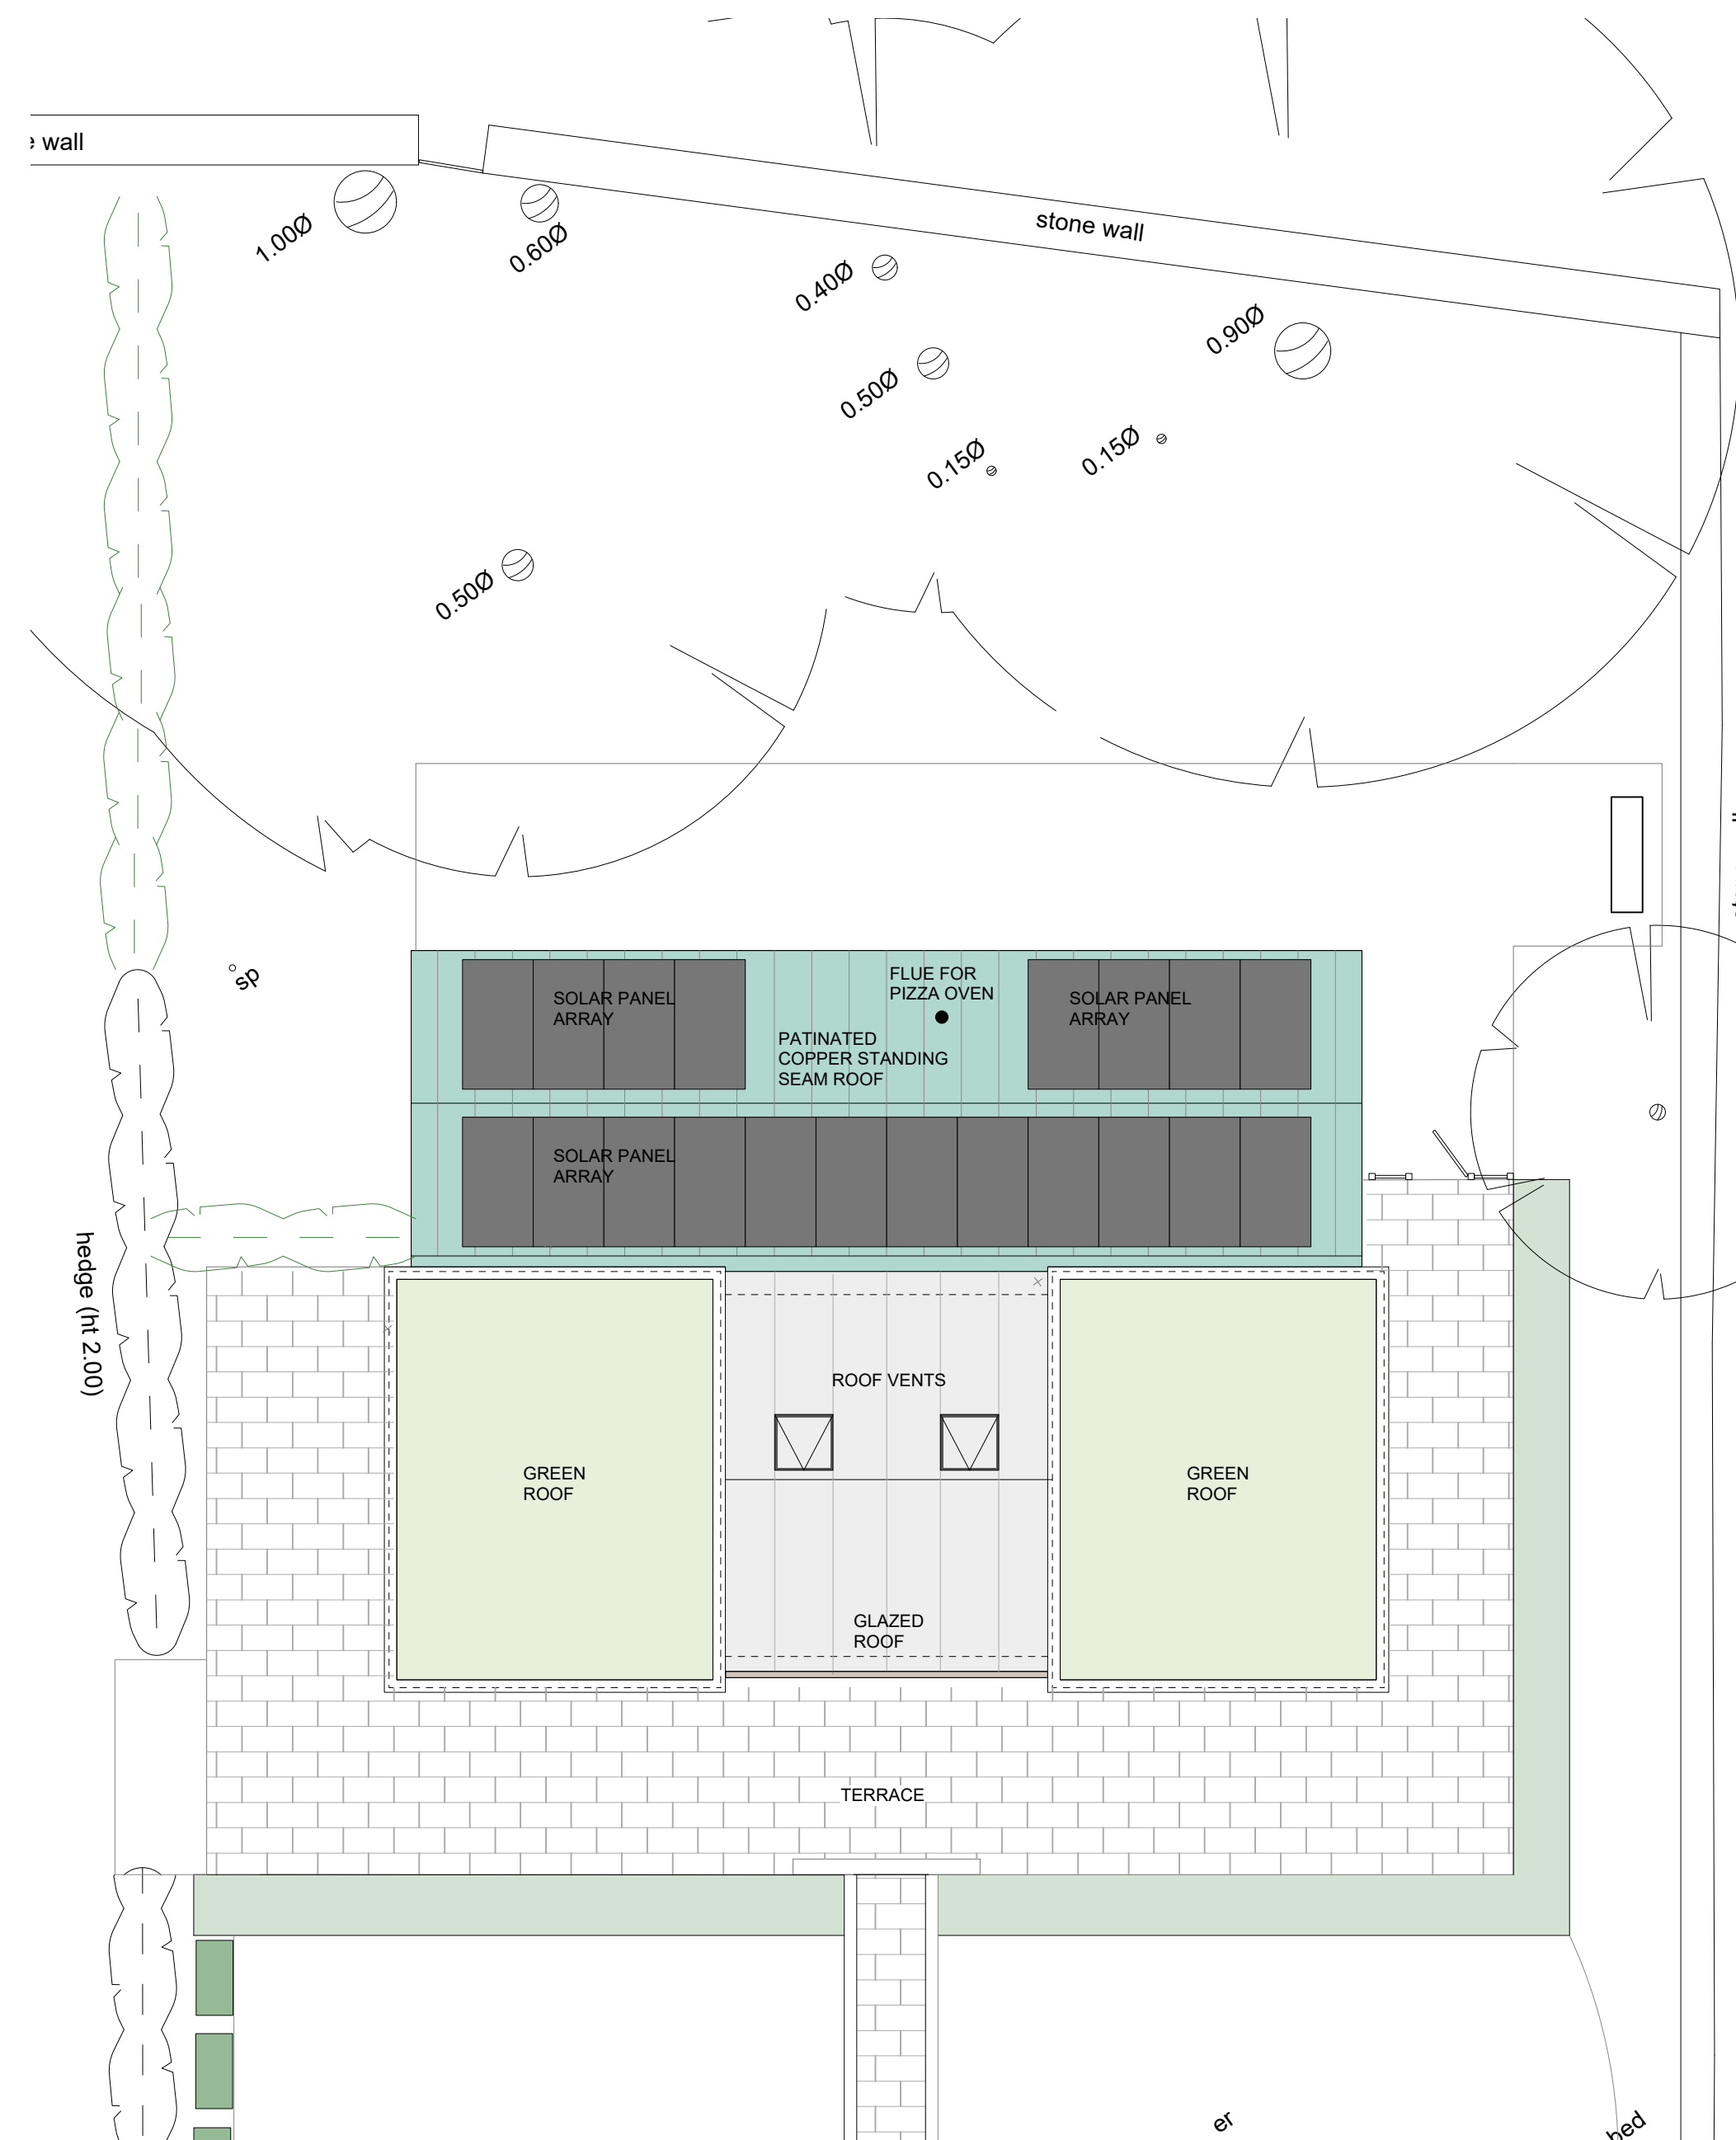


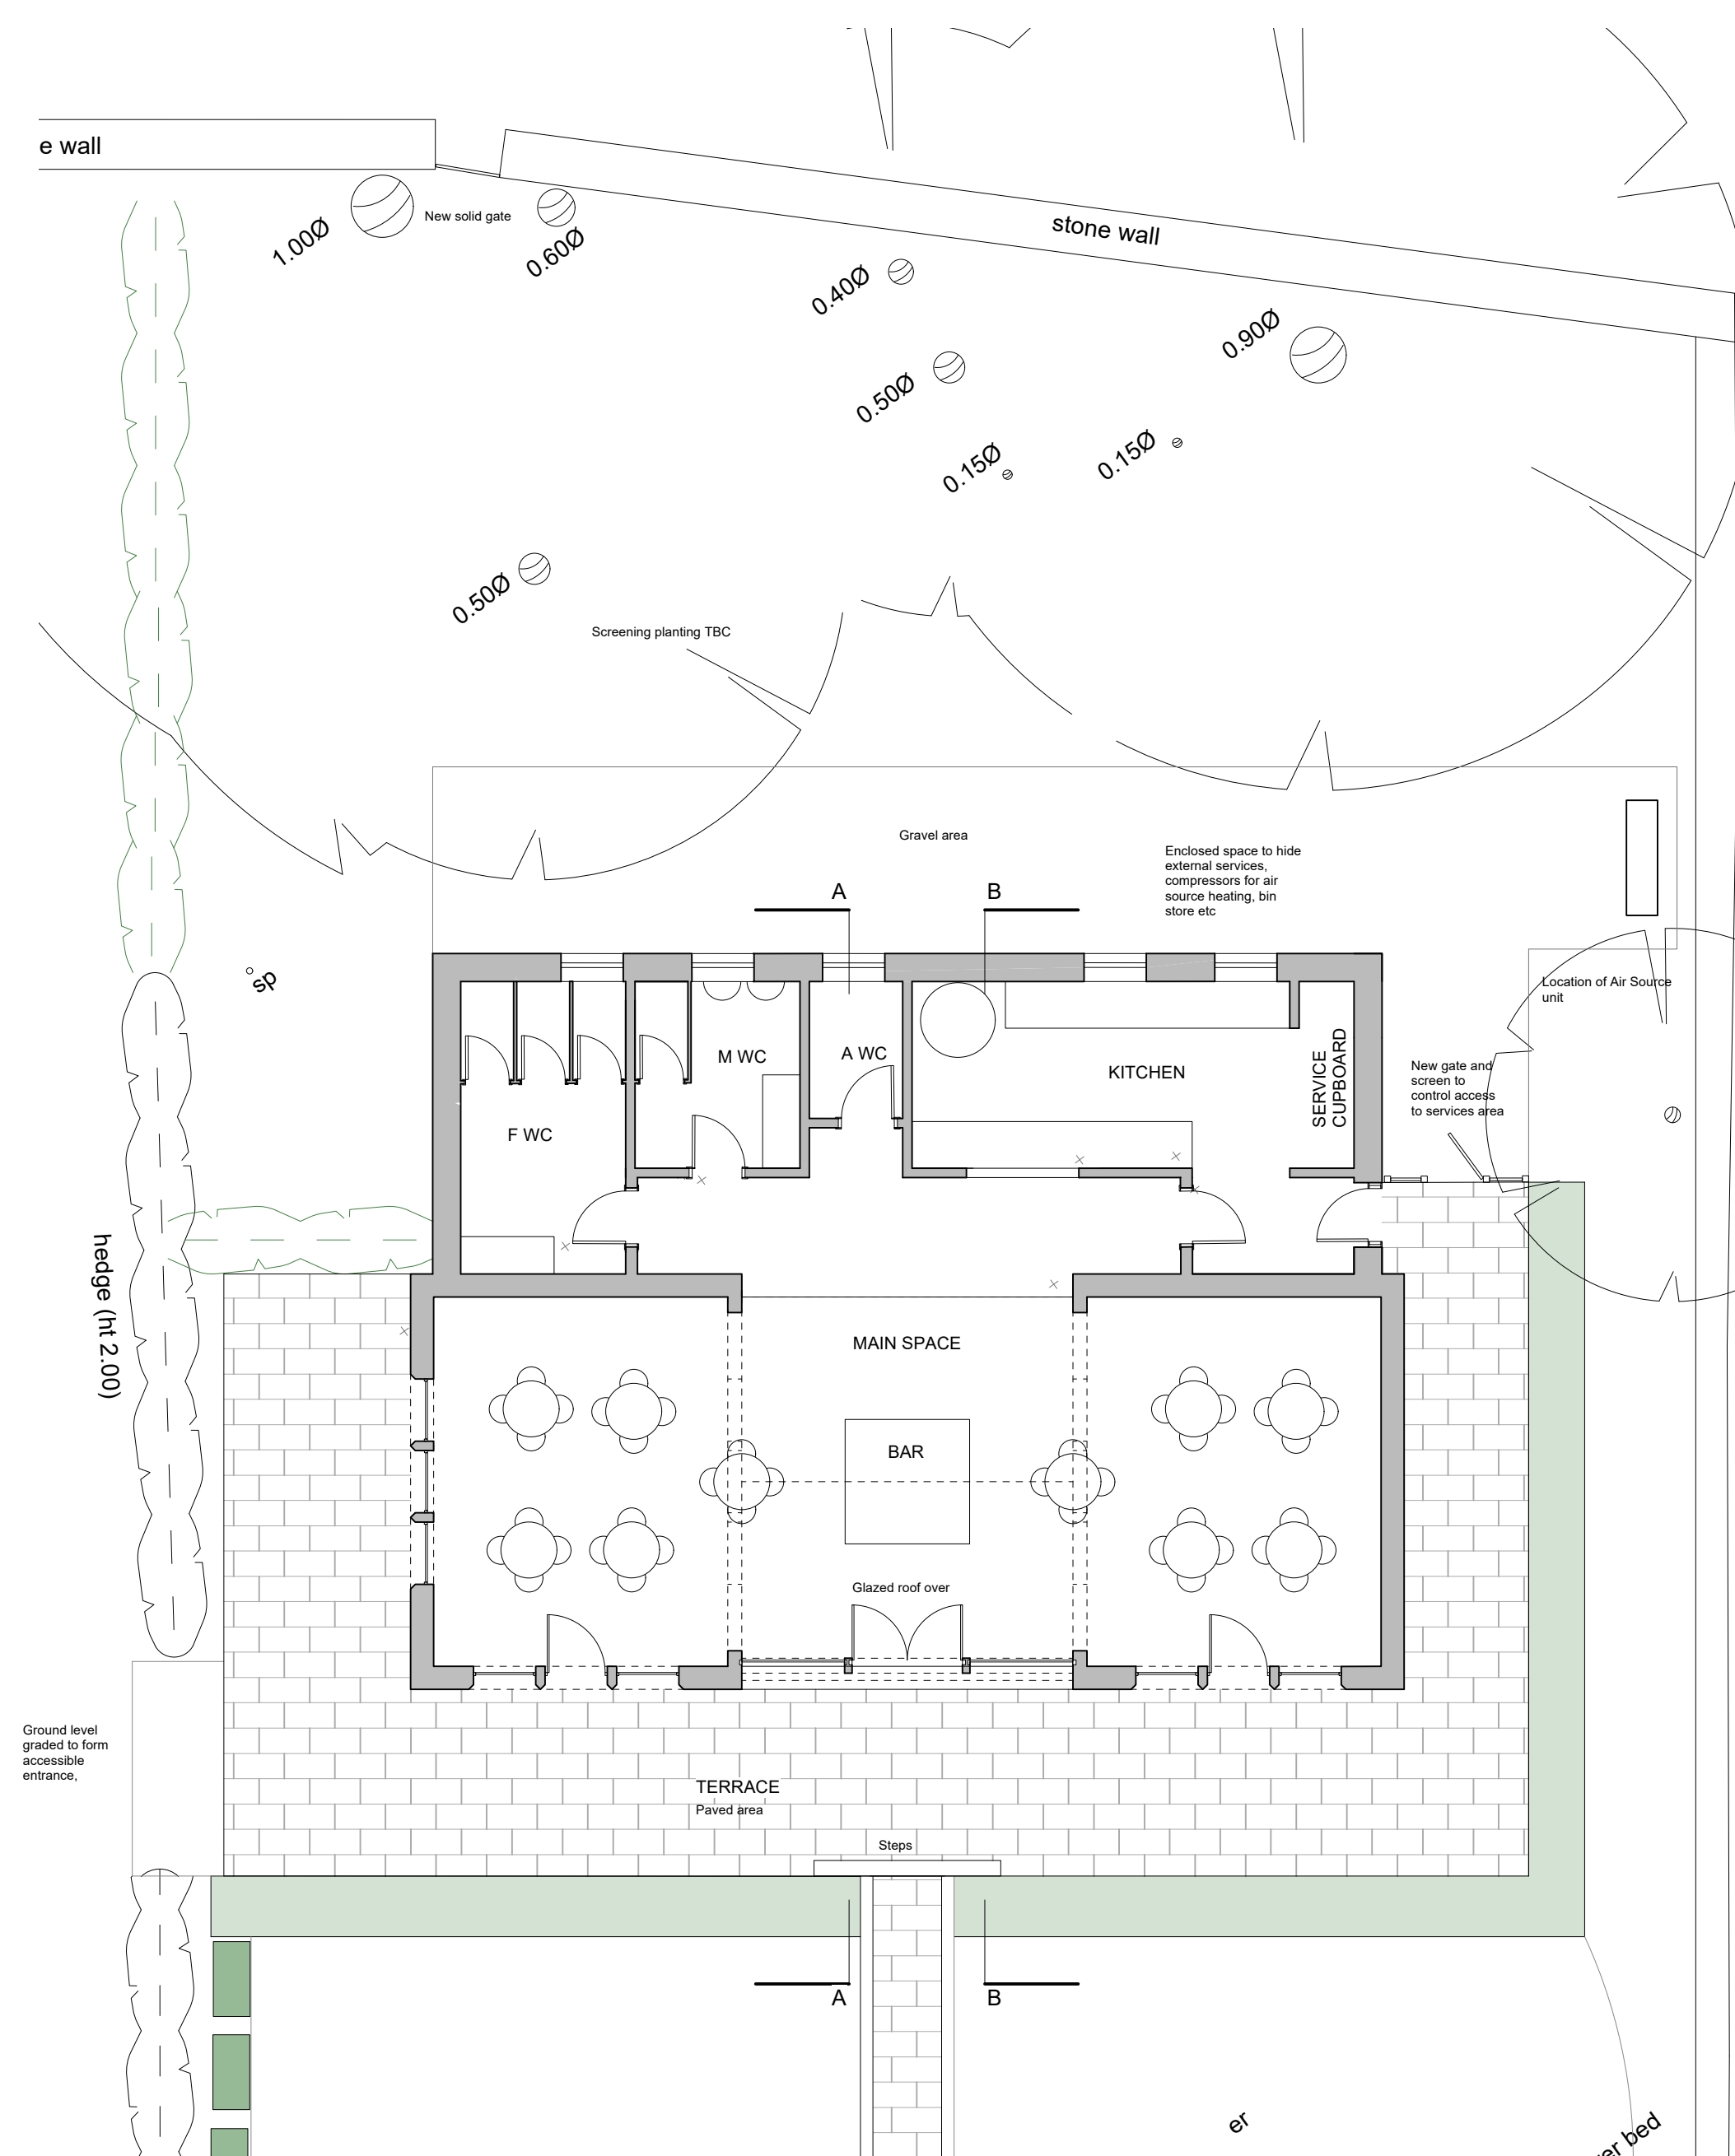

PLANNING NOTES

DEMOLITION NOTES

CONSTRUCTION NOTES
-All dimensions must be checked on site and
not scaled from this drawing

MAINTENANCE NOTES

Revisions		
C	10.06.26	General update
B	03.06.26	General update
A	31.03.26	General update

VERITY & BEVERLEY
ARCHITECTS DESIGNERS

The Coach House | 4 The Chipping | Tetbury | Glos. | GL8 8E
Telephone 01666 503516 | www.verity-beverley.co.uk

THE DIAL HOUSE
BOURTON - ON - THE - WATER

PROPOSED PAVILION

PLAN / ROOF PLAN AS PROPOSED

Scale: 1: 100	24.1585/04									
Date: 22/11/24										
Drawn: SH										
Size: A1	Revision									
	A	B	C							

Scale: 1:100	
Date: 22/11/24	24.1585/04

Drawn: SH	Revision
-----------	----------

[illegible]

24.1585/04

Revision

A	B	C							
---	---	---	--	--	--	--	--	--	--

© Copyright