

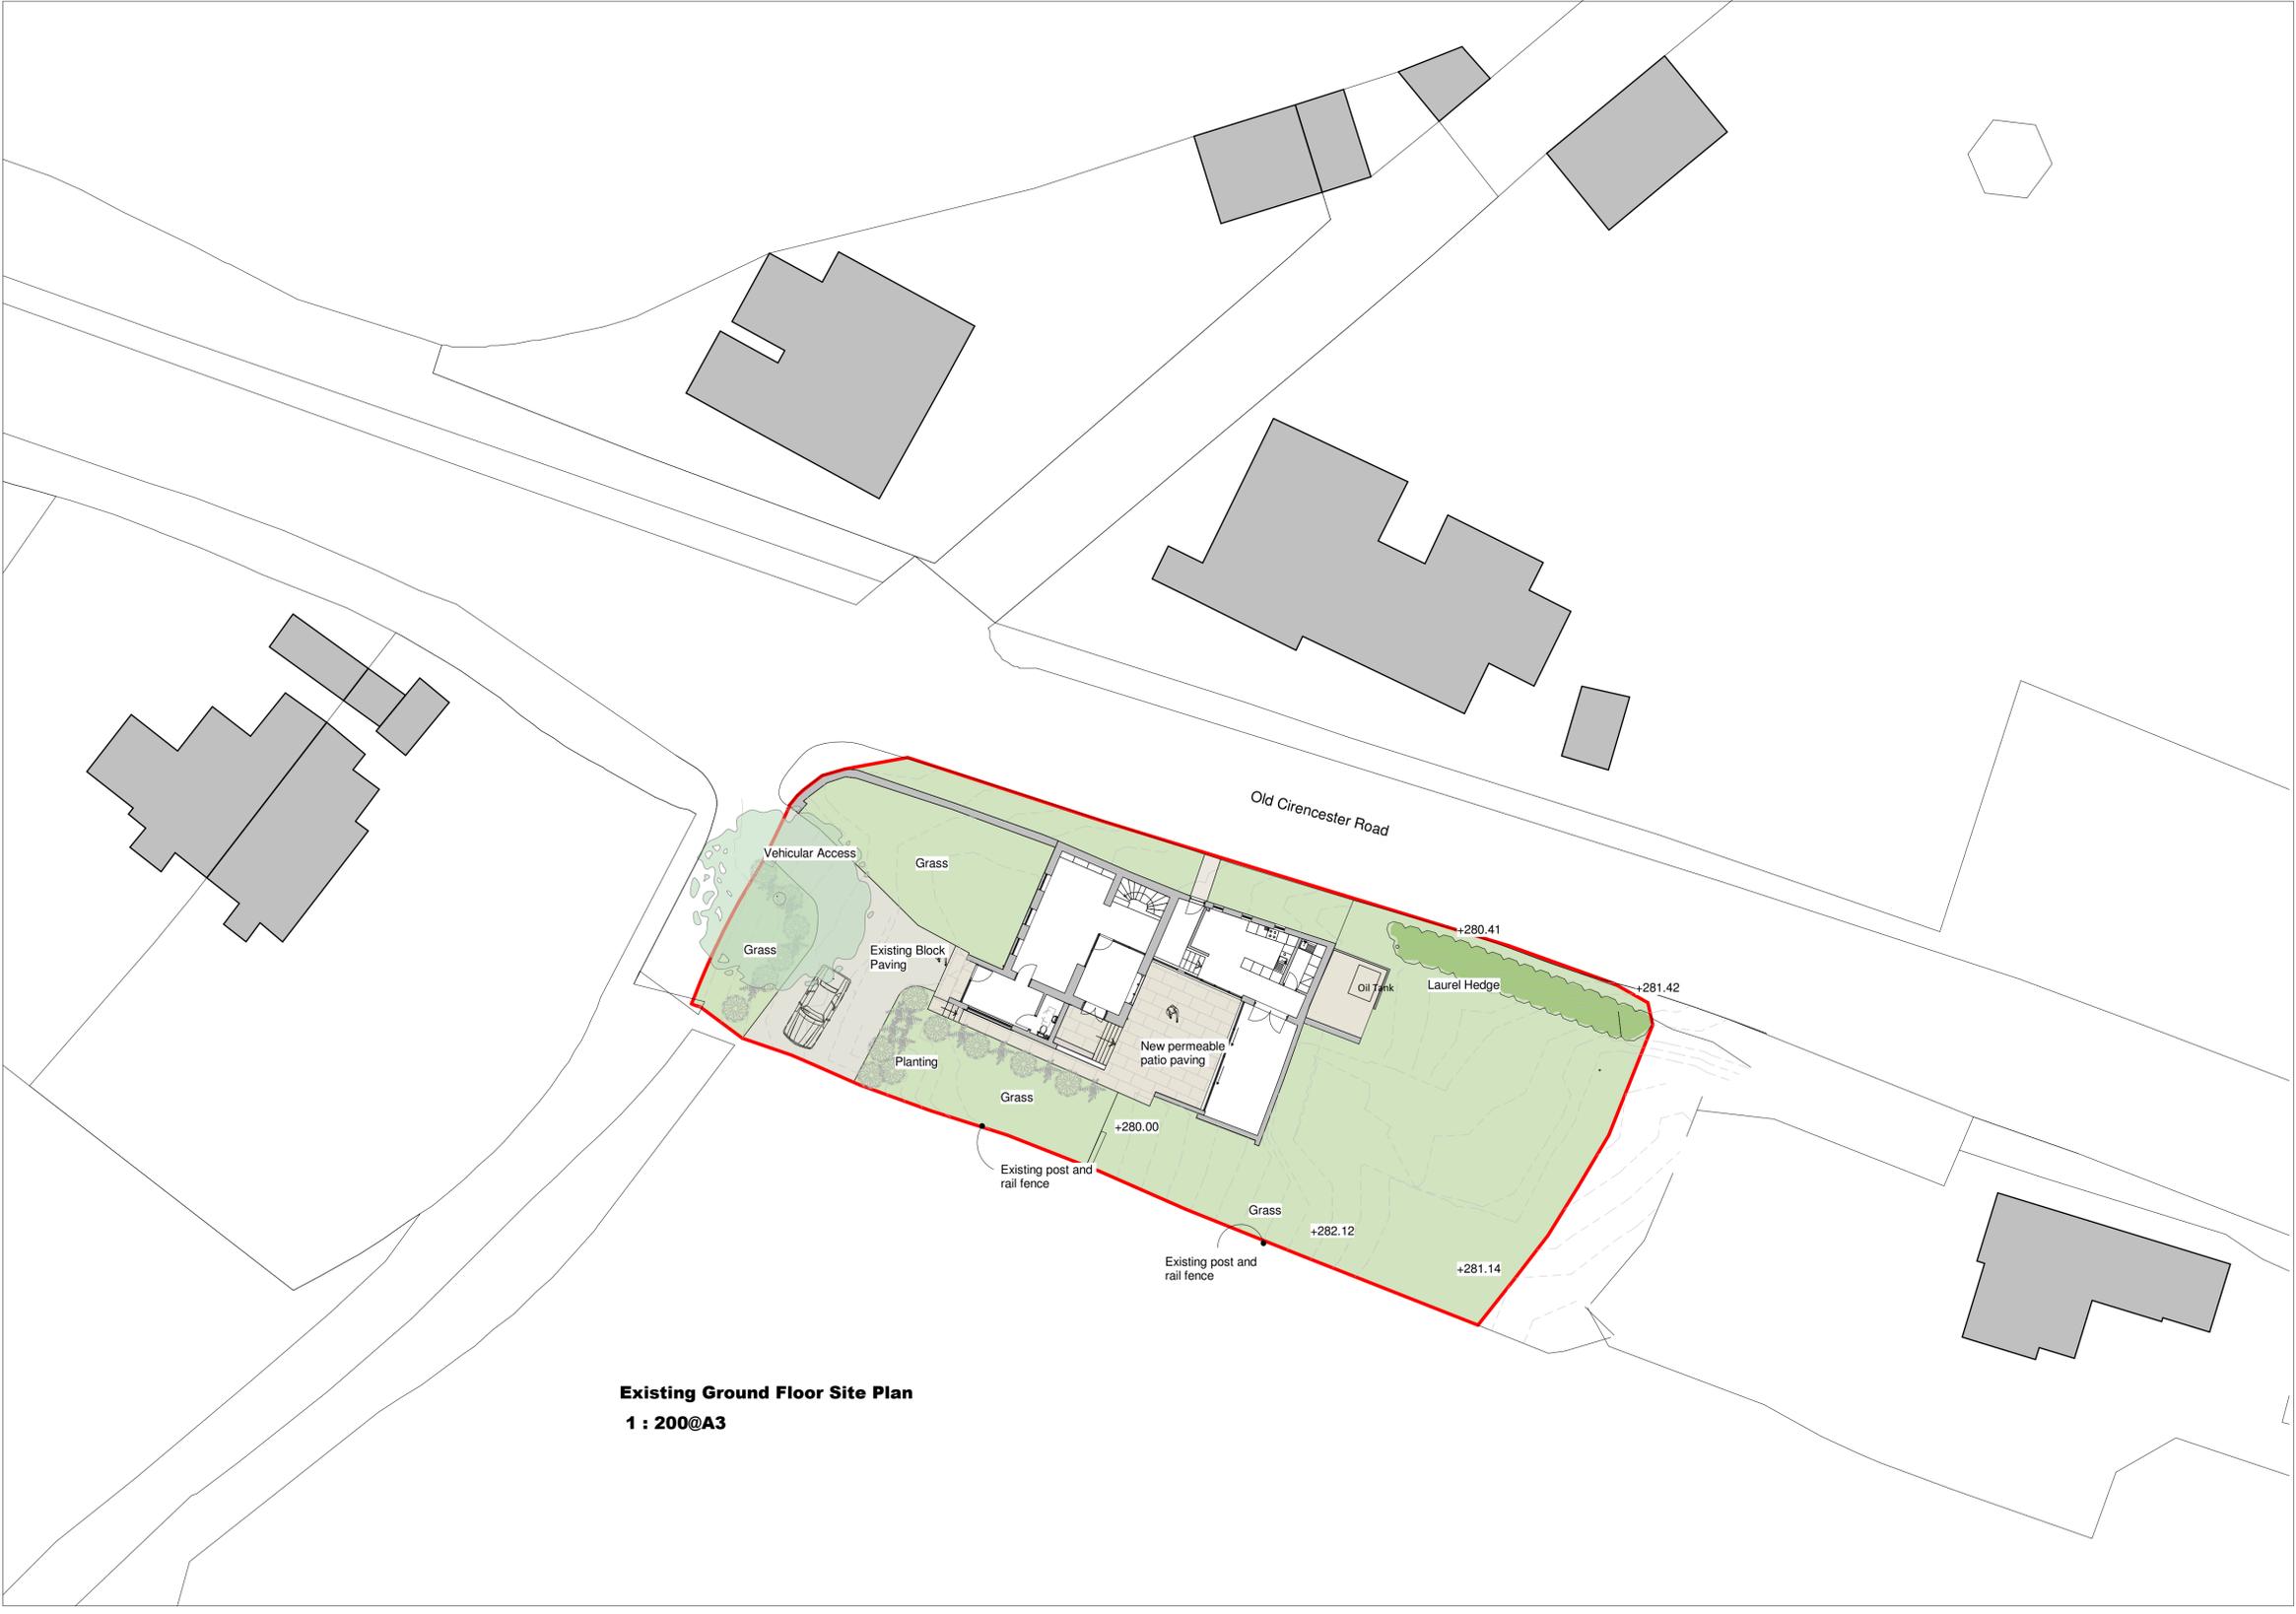


Do not scale from this drawing for construction or acquisition purposes. Responsibility is not accepted for errors made by others in scaling from this drawing. All construction information must be taken from figured dimensions only. All dimensions and levels must be checked on site and discrepancies between drawings and specification must be reported to Lewis Critchley Architects.  
 © Copyright Lewis Critchley Architects

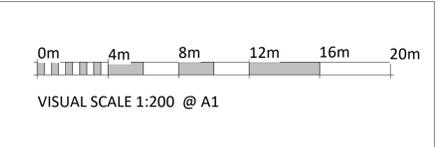

**Existing Ground Floor Site Plan**  
**1 : 200@A3**

 

Rev.	By	Comment	Date



1 Lynworth Lane,  
 Twynning,  
 Tewkesbury,  
 Gloucestershire,  
 GL20 6DD  
 Telephone: 07769642827  
 Email: lmc@lewisritchleyarchitects.co.uk  
 Web: www.lewisritchleyarchitects.co.uk

**PLANNING ISSUE**

**Client's name:**  
 Mr Jack Joy & Miss Emily

**Job Title:**  
 Birdlip View, Old Cirencester Road, Birdlip,  
 GL4 8JL

**Drawing Title:**  
 Existing Ground Floor Site Plan

**File Number:** H158  
**Drawn:** Author  
**Checked:** Checker  
**Scale@A1:** 1 : 200    **Date:** 26/04/2023  
**Drawing No:** (00)003    **Rev:**