



Roof Plan

Materials legend


- 01 Timber facade
- 02 Window and external shutter doors
- 03 Entrance door facing the courtyard
- 04 Flat roof

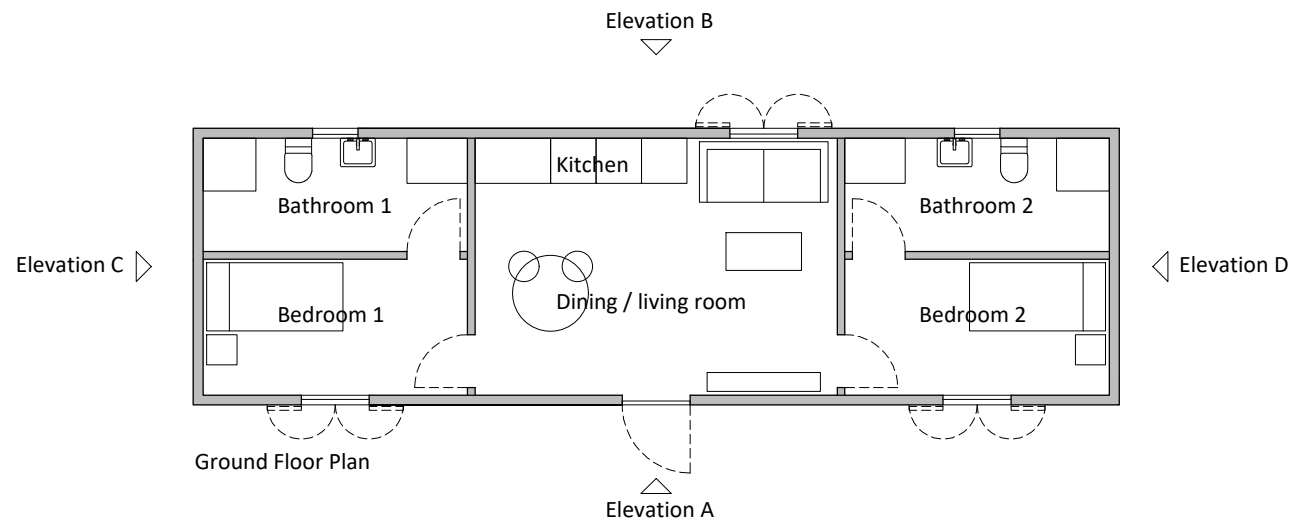


Ground Floor Plan

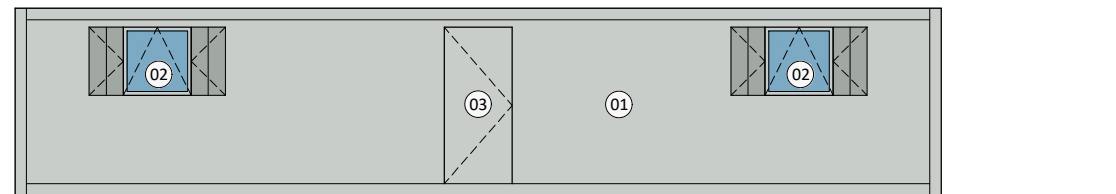


A - Front Elevation

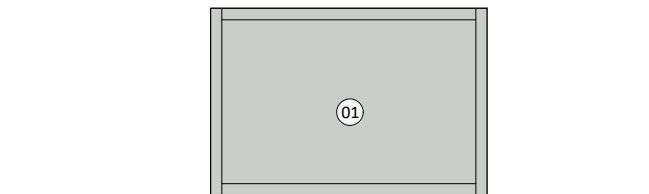

C - Side Elevation 1

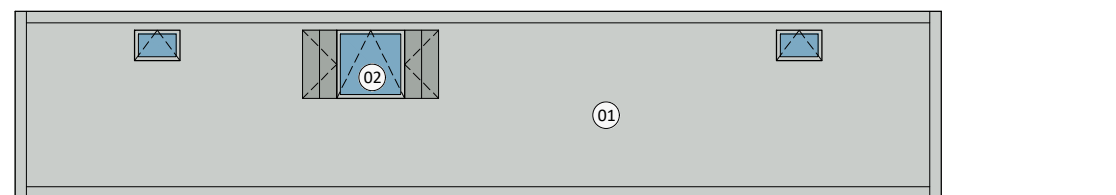


B - Rear Elevation

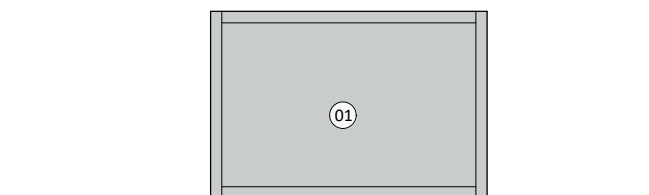

D - Side Elevation 2

REVISION

DATE

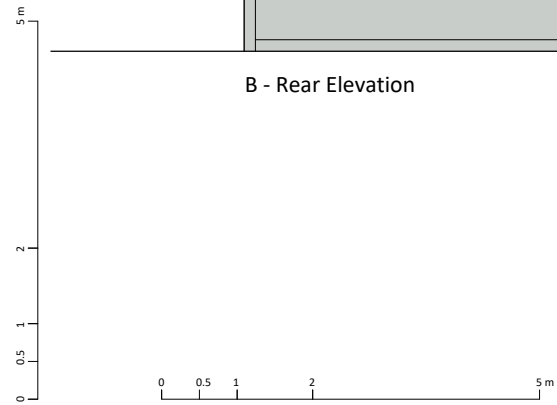

TEMPORARY ACCOMODATION

EXISTING CABIN - TYPICAL PLAN and ELEVATIONS
1914_210_01

STATUS: Issued for Planning
DATE: September 2019
SCALE: 1:100 @ A3

DRAWN: FQ
CHECKED: FQ



DAYLESFORD near Kingham, Gloucestershire GL56 0YG