


UNIT 2

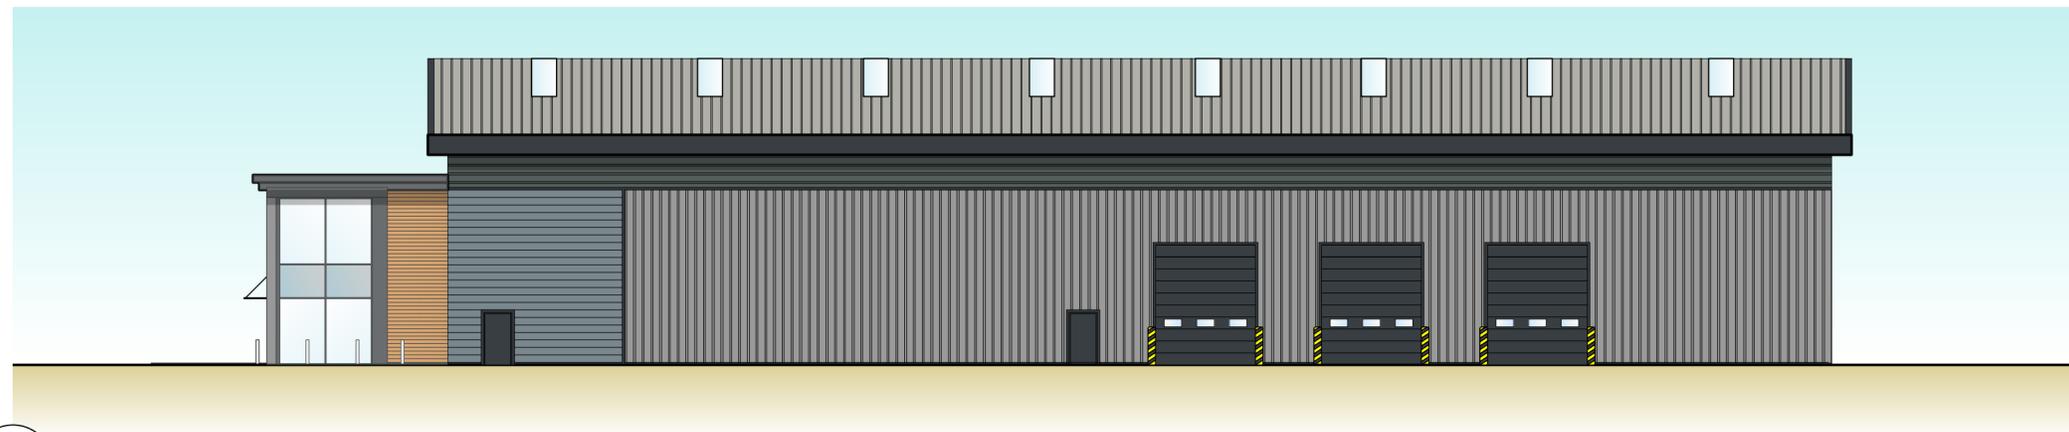


1 **UNIT 2 FRONT/EAST ELEVATION**
Scale: 1:200



2 **UNIT 2 REAR/WEST ELEVATION**
Scale: 1:200



3 **UNIT 2 SIDE/SOUTH ELEVATION**
Scale: 1:200

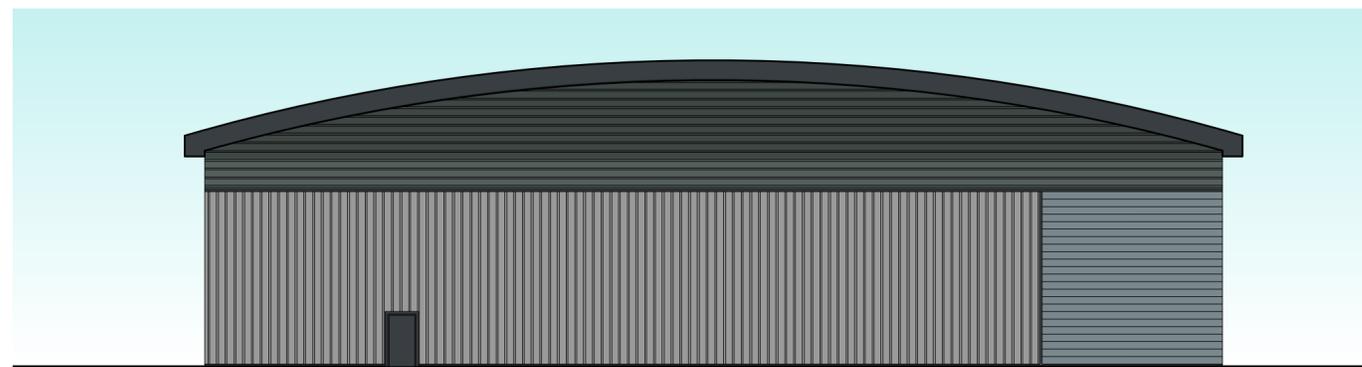


4 **UNIT 2 SIDE/NORTH ELEVATION**
Scale: 1:200

MATERIALS NOTES

- ROOF**
CURVED ROOF TO BE CONSTRUCTED USING BUILT UP STEEL CLADDING. TATA TWIN THERM QUANTUM.
COLOUR - GOOSEWING GREY BS10A05
RADIUS SET TO INSIDE OF LINER SHEET AT 75m
- WALLS**
FULL HEIGHT CLADDING TO PERIMETER OF BUILDING. CLADDING ZONES TO BE EITHER:
- HORIZONTALLY INSTALLED FEATURE MICRO RIB CLADDING TO OFFICE AREA
COLOUR = ALASKA GREY RAL 7016 TO OFFICE AREA
- OAK/CEDAR COMPOSITE TIMBER CLADDING TO OFFICE AREA
- VERTICALLY INSTALLED BUILT UP CLADDING TATA TWIN THERM TO WAREHOUSE ZONES
- HORIZONTALLY INSTALLED BUILT UP CLADDING TATA TWIN THERM AT HIGH LEVEL
- SERVICE DOORS**
4m WIDE x 4.8m HIGH LEVEL ACCESS SECTIONAL DOORS.
DOORS TO INCLUDE VISION PANELS AS INDICATED ON DRAWINGS.
COLOUR - ANTHRACITE GREY (RAL 7016)

- FIRE EXIT DOORS**
GALVANISED STEEL DOORS AND FRAMES.
COLOUR - ANTHRACITE GREY (RAL 7016)
- WINDOWS**
PC ALUMINIUM DOUBLE GLAZED UNITS WITH OPENING LIGHTS.
FRAME COLOUR - ANTHRACITE GREY (RAL 7016)
- CURTAIN WALLING/ENTRANCE DOORS**
PC ALUMINIUM CURTAIN WALLING SYSTEM WITH MANUAL ACCESS DOORS (WIRED FOR FUTURE MECHANICAL ACCESS)
FRAME COLOUR - ANTHRACITE GREY (RAL 7016)
SPANDREL PANELS INSTALLED LOCALLY TO GLAZING INLINE WITH OFFICE WALL SETTING OUT.
- FEATURE FLASHING**
FEATURE PC ALUMINIUM FLASHING TO CURTAIN WALLING AREAS AS SHOWN ON ELEVATIONS.
COLOUR - ANTHRACITE GREY (RAL 7016)
- RAINWATER GOODS**
SIPHONIC DRAINAGE SYSTEM BY SPECIALIST TBC.
- FASCIA/SOFFIT/EAVES DETAILING**
POWDER COATED ALUMINIUM FASCIA, SOFFIT AND EAVES.
COLOUR - ANTHRACITE GREY (RAL 7016)
- CANOPIES**
GLAZED CANOPY TO BE INSTALLED ABOVE ENTRANCE DOORS
SPEC TBC

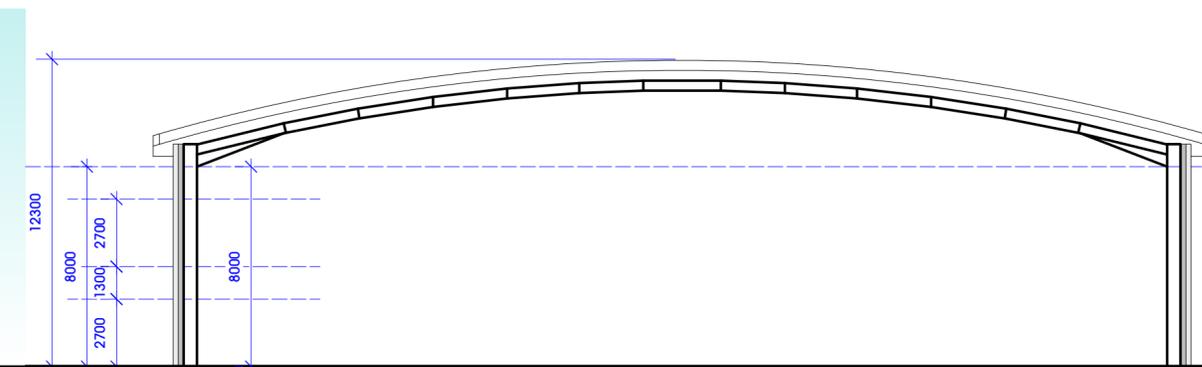

5 **UNIT 2 SECTION**
Scale: 1:200

Rev.	Date	Description	Drawn
G	10/07/2022	Section added, elevations tidied up	DE
F	25/05/23	Docks removed	AB
E	24/05/23	Minor amendment	AB
D	15/05/23	Amended in line with site plan	AB
C	22/07/2022	Window added to fire escape FF	DE

htcarchitects
York Place Studio
8 Britannia Street
Leeds
LS1 2DZ
T: (0113) 244 3457

W: www.htcarchitects.co.uk
E: info@htcarchitects.co.uk

client
Tungsten Properties

project
Love Lane, Cirencester

drawing title
Unit 2 Elevations

date 07/04/2022
status Planning Issue
scale 1:200 @ A2
drawn DE checked DW
job no. 2611 dwg no. P2-200ev. G