




**FRONT ELEVATION**



**SIDE ELEVATION**




**REAR ELEVATION**

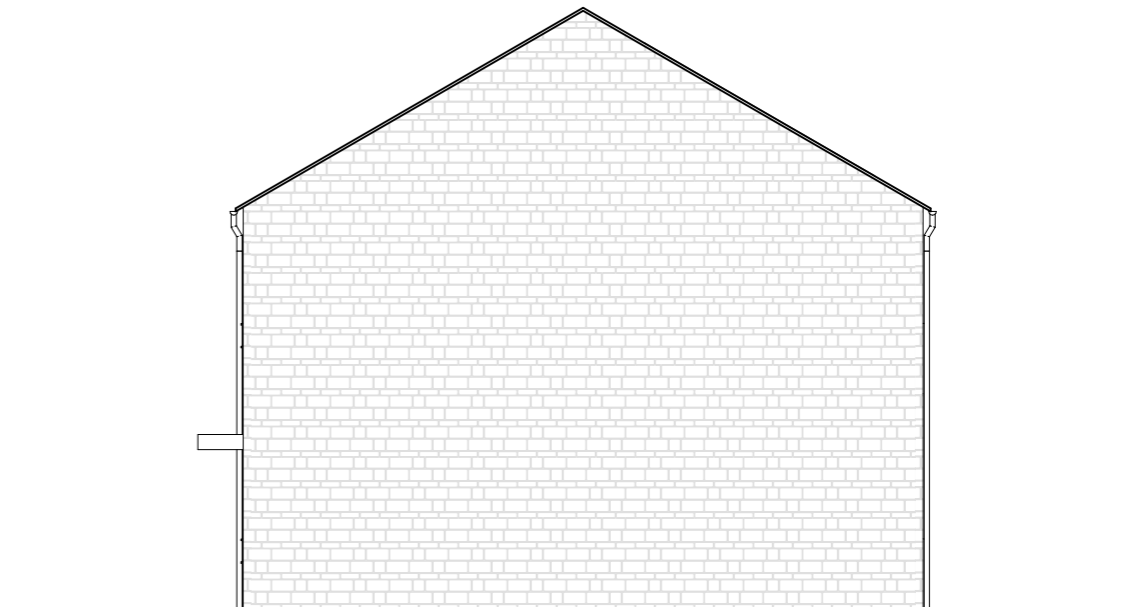

**SIDE ELEVATION**

REV	DATE REVISED	REVISION	REV BY
B	06.06.2023	UPDATED.	LO
A	15.03.2023	UPDATED.	LO

CLIENT Bromford	PROJECT Berkeley Close, South Cerney
DRAWING TITLE 1B2P Flat Elevations	DRAWING SCALE 1:100 (A3)
DRAWN BY LISA OAKLEY	DATE DRAWN 29.11.2022
CHECKED BY SIMON OAKLEY	JOB NUMBER 201732
	DRAWING NUMBER <b>56B</b>

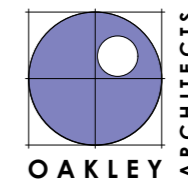

**OAKLEY ARCHITECTS LTD**  
 2B HILLWOOD ROAD  
 SUTTON COLDFIELD  
 WEST MIDLANDS  
 B75 5QL  
 T: 0121 238 0683  
 E: design@oakleyarchitects.co.uk  
 www.oakleyarchitects.co.uk