

REGULAR STONE TILES Laid IN DIMINISHING COURSES  
TRADITIONAL FLUSH EAVES  
CHOPPED AND POINTED VERGES


BLACK PAINTED METAL R.W. GOODS

NATURAL MIXED STONE / QUINNS COURSED AND Laid IN LINE RICH MORTAR BAGGED PAINTED FINISH



SOUTH ELEVATION  
1:100

NATURAL STONE STACK

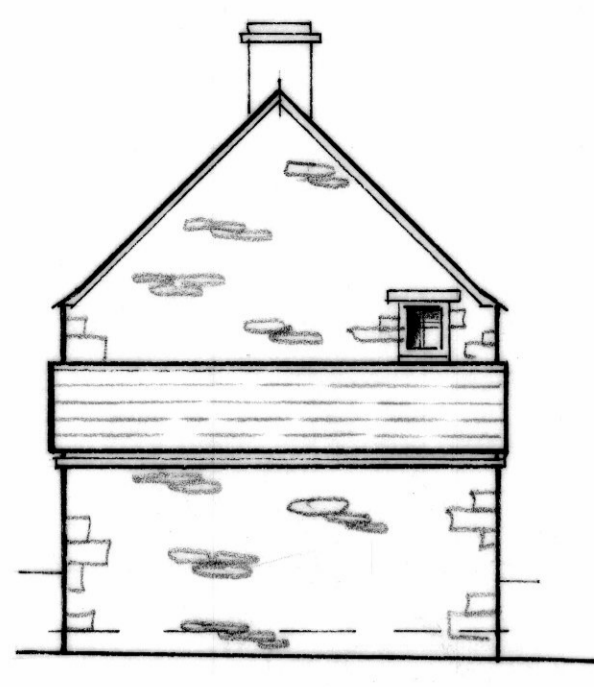


WEST ELEVATION  
1:100




NORTH ELEVATION  
1:100

CREAM COLOUR STONY CORNED ALUMINIUM 'SERRAVALLO' STONE CLIMS



EXTERIOR OAK LINSTOLS

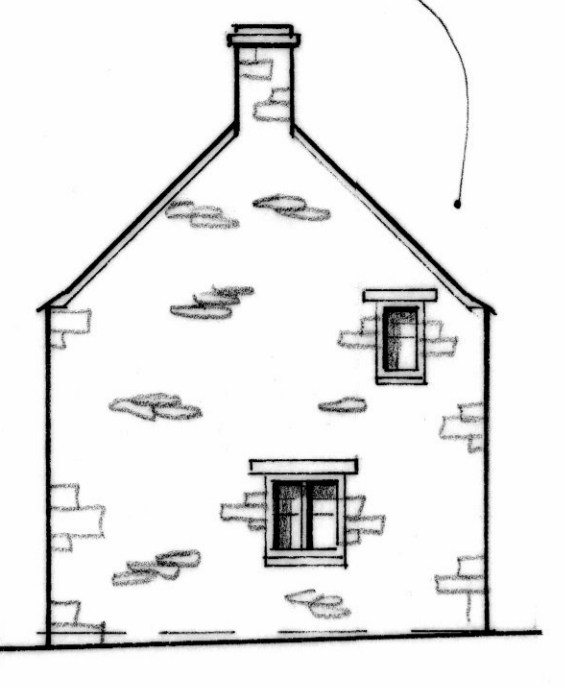


EAST ELEVATION  
1:100

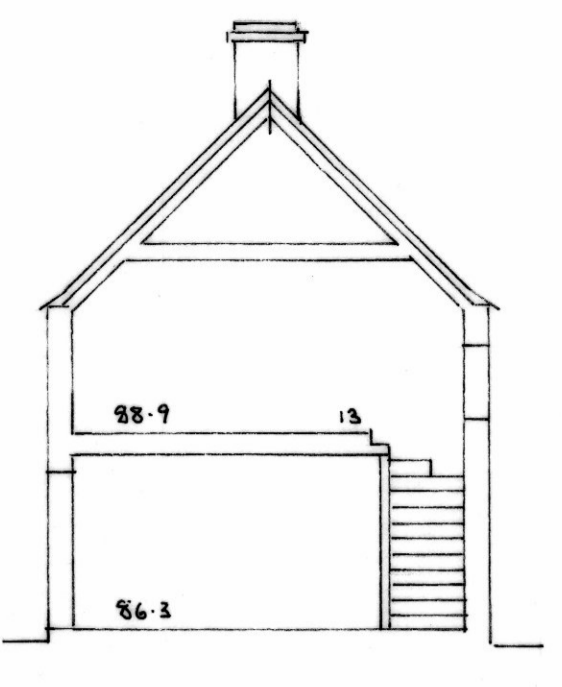

SECTION  
1:100

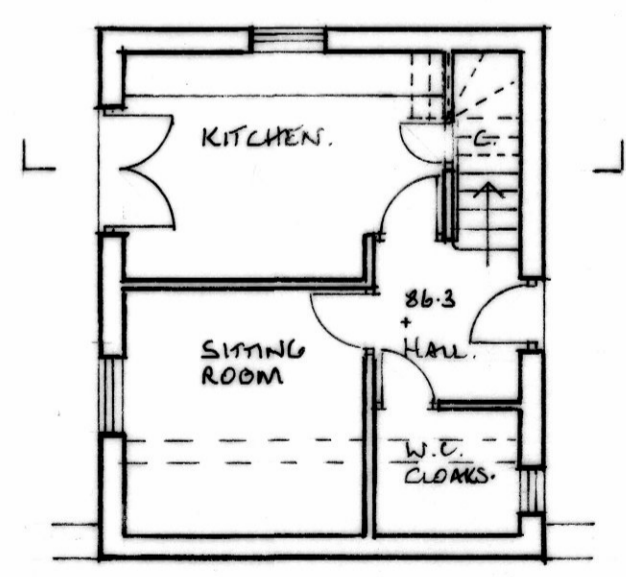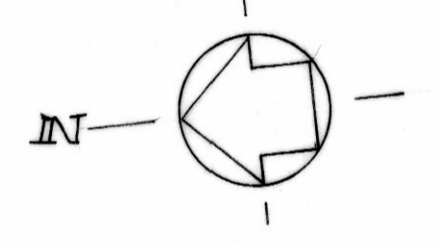

GROUND FLOOR  
1:100

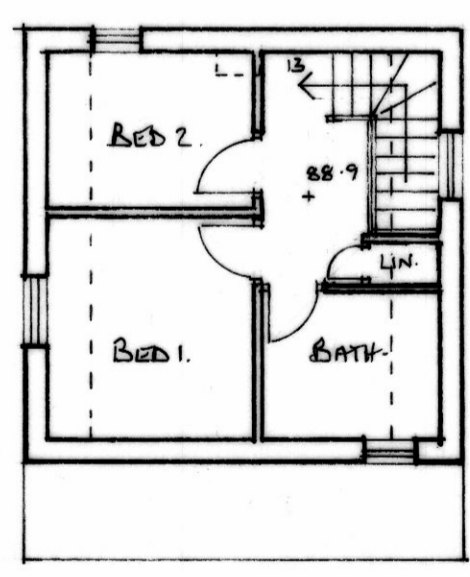

FIRST FLOOR  
1:100

CDM NOTES: ALL WORKS TO BE CARRIED OUT BY COMPETENT CONTRACTOR(S) WORKING TO AN APPROVED SAFE SYSTEM OF WORK INCLUDING A DETAILED RAMS DOCUMENT IN ADDITION TO THE SAFE MITIGATION OF HAZARDS NORMALLY ASSOCIATED WITH THESE TYPES OF WORK


Client W. RISBY LTD

Address LOWER CROFT MEWS  
LONDON ROAD  
FIMBORO  
GLOS  
GL7 4AS

Project REDEVELOPMENT

Title UNIT ONE

Amendments Date By  
A1 DESIGN REVISIONS JAN 23 A.B.  
B1 SHOW OAK LINSTOLS MAR 23 J.E.

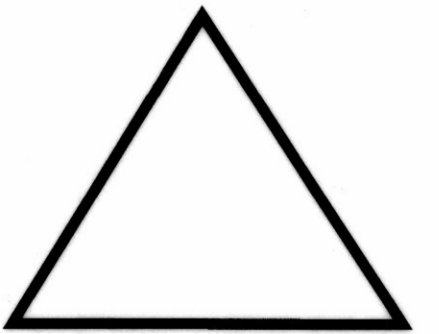

**Abberley Design Ltd**  
architectural solutions

Unit 4 Butts Farm Courtyard  
Poulton Gloucestershire GL7 5HY  
Tel: 01285 644460  
Email: admin@abberleydesign.co.uk

Drawing no 1.12.2018-29

Date JAN. 2023  
Scale 1:100

Notes

- 1 Do not scale off drawing (except for planning purposes only). Check all dimensions on site and only use figured dimensions.
- 2 Inform designer of any changes or deviation of designs.
- 3 Check site conditions prior to commencement of work.
- 4 To be read in conjunction with other consultants drawings.
- 5 Copyright Abberley Design Ltd. Must not be reproduced without their written consent.

